

Floor Plan Scale 1:75 Area: 69.95m²

10,538

LOCKWOOD DESIGN REFERENCE PLANS.

These plans can only be used by Licensed Lockwood Contractors and Lockwood Group staff.

Specifications and details are indicative and do not account for project or

site specific requirements or changes to relevant NZ Standard

These plans are not suitable for Consent and are not to be reproduced.



Codemark Certificate: GM-CM30044

The Lockwood 107mm exterior & 44mm interior walls & joinery (Lockwood wall system) are certified to meet the provisions of the NZBC clauses as listed on the Certificate of Conformity

Floor Area:	70 m2
Scale:	1:50

House Type:

Lakeview


Drawing Type:

Floor Plan

Job Number:

L24002

© All plans copyright Lockwood

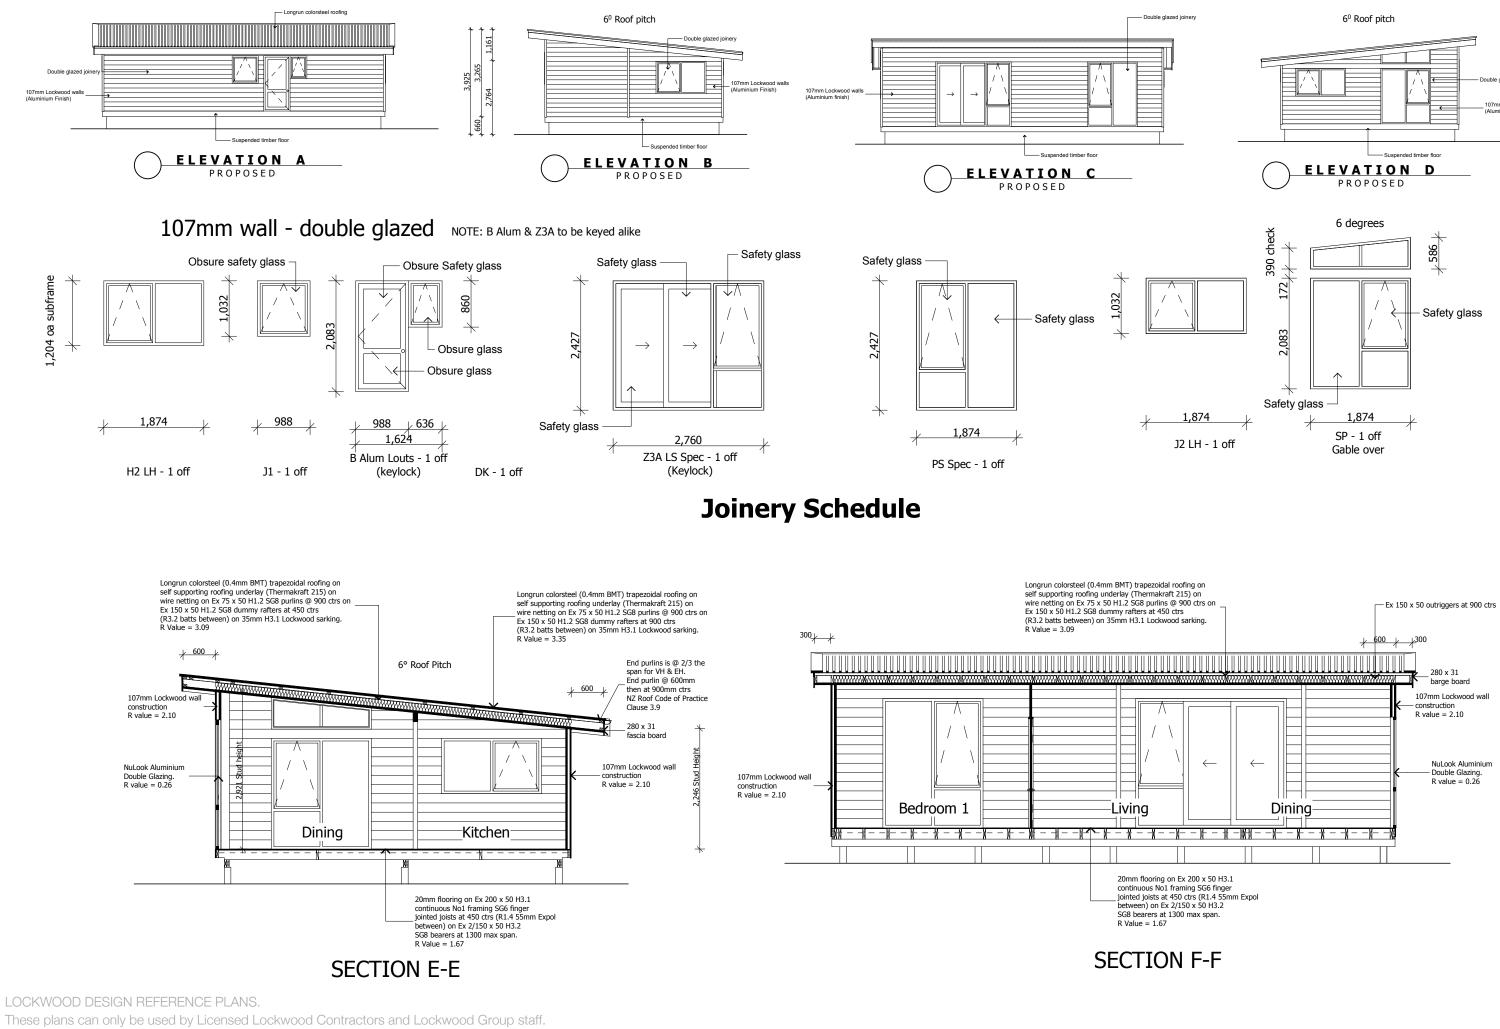

Specifications and details are indicative and do not account for project or site specific requirements or changes to relevant NZ Standard

These plans are not suitable for Consent and are not to be reproduced.