


LOCKWOOD DESIGN REFERENCE PLANS.

These plans can only be used by Licensed Lockwood Contractors and Lockwood Group staff.

Specifications and details are indicative and do not account for project or site specific requirements or changes to relevant NZ Standard


These plans are not suitable for Consent and are not to be reproduced.

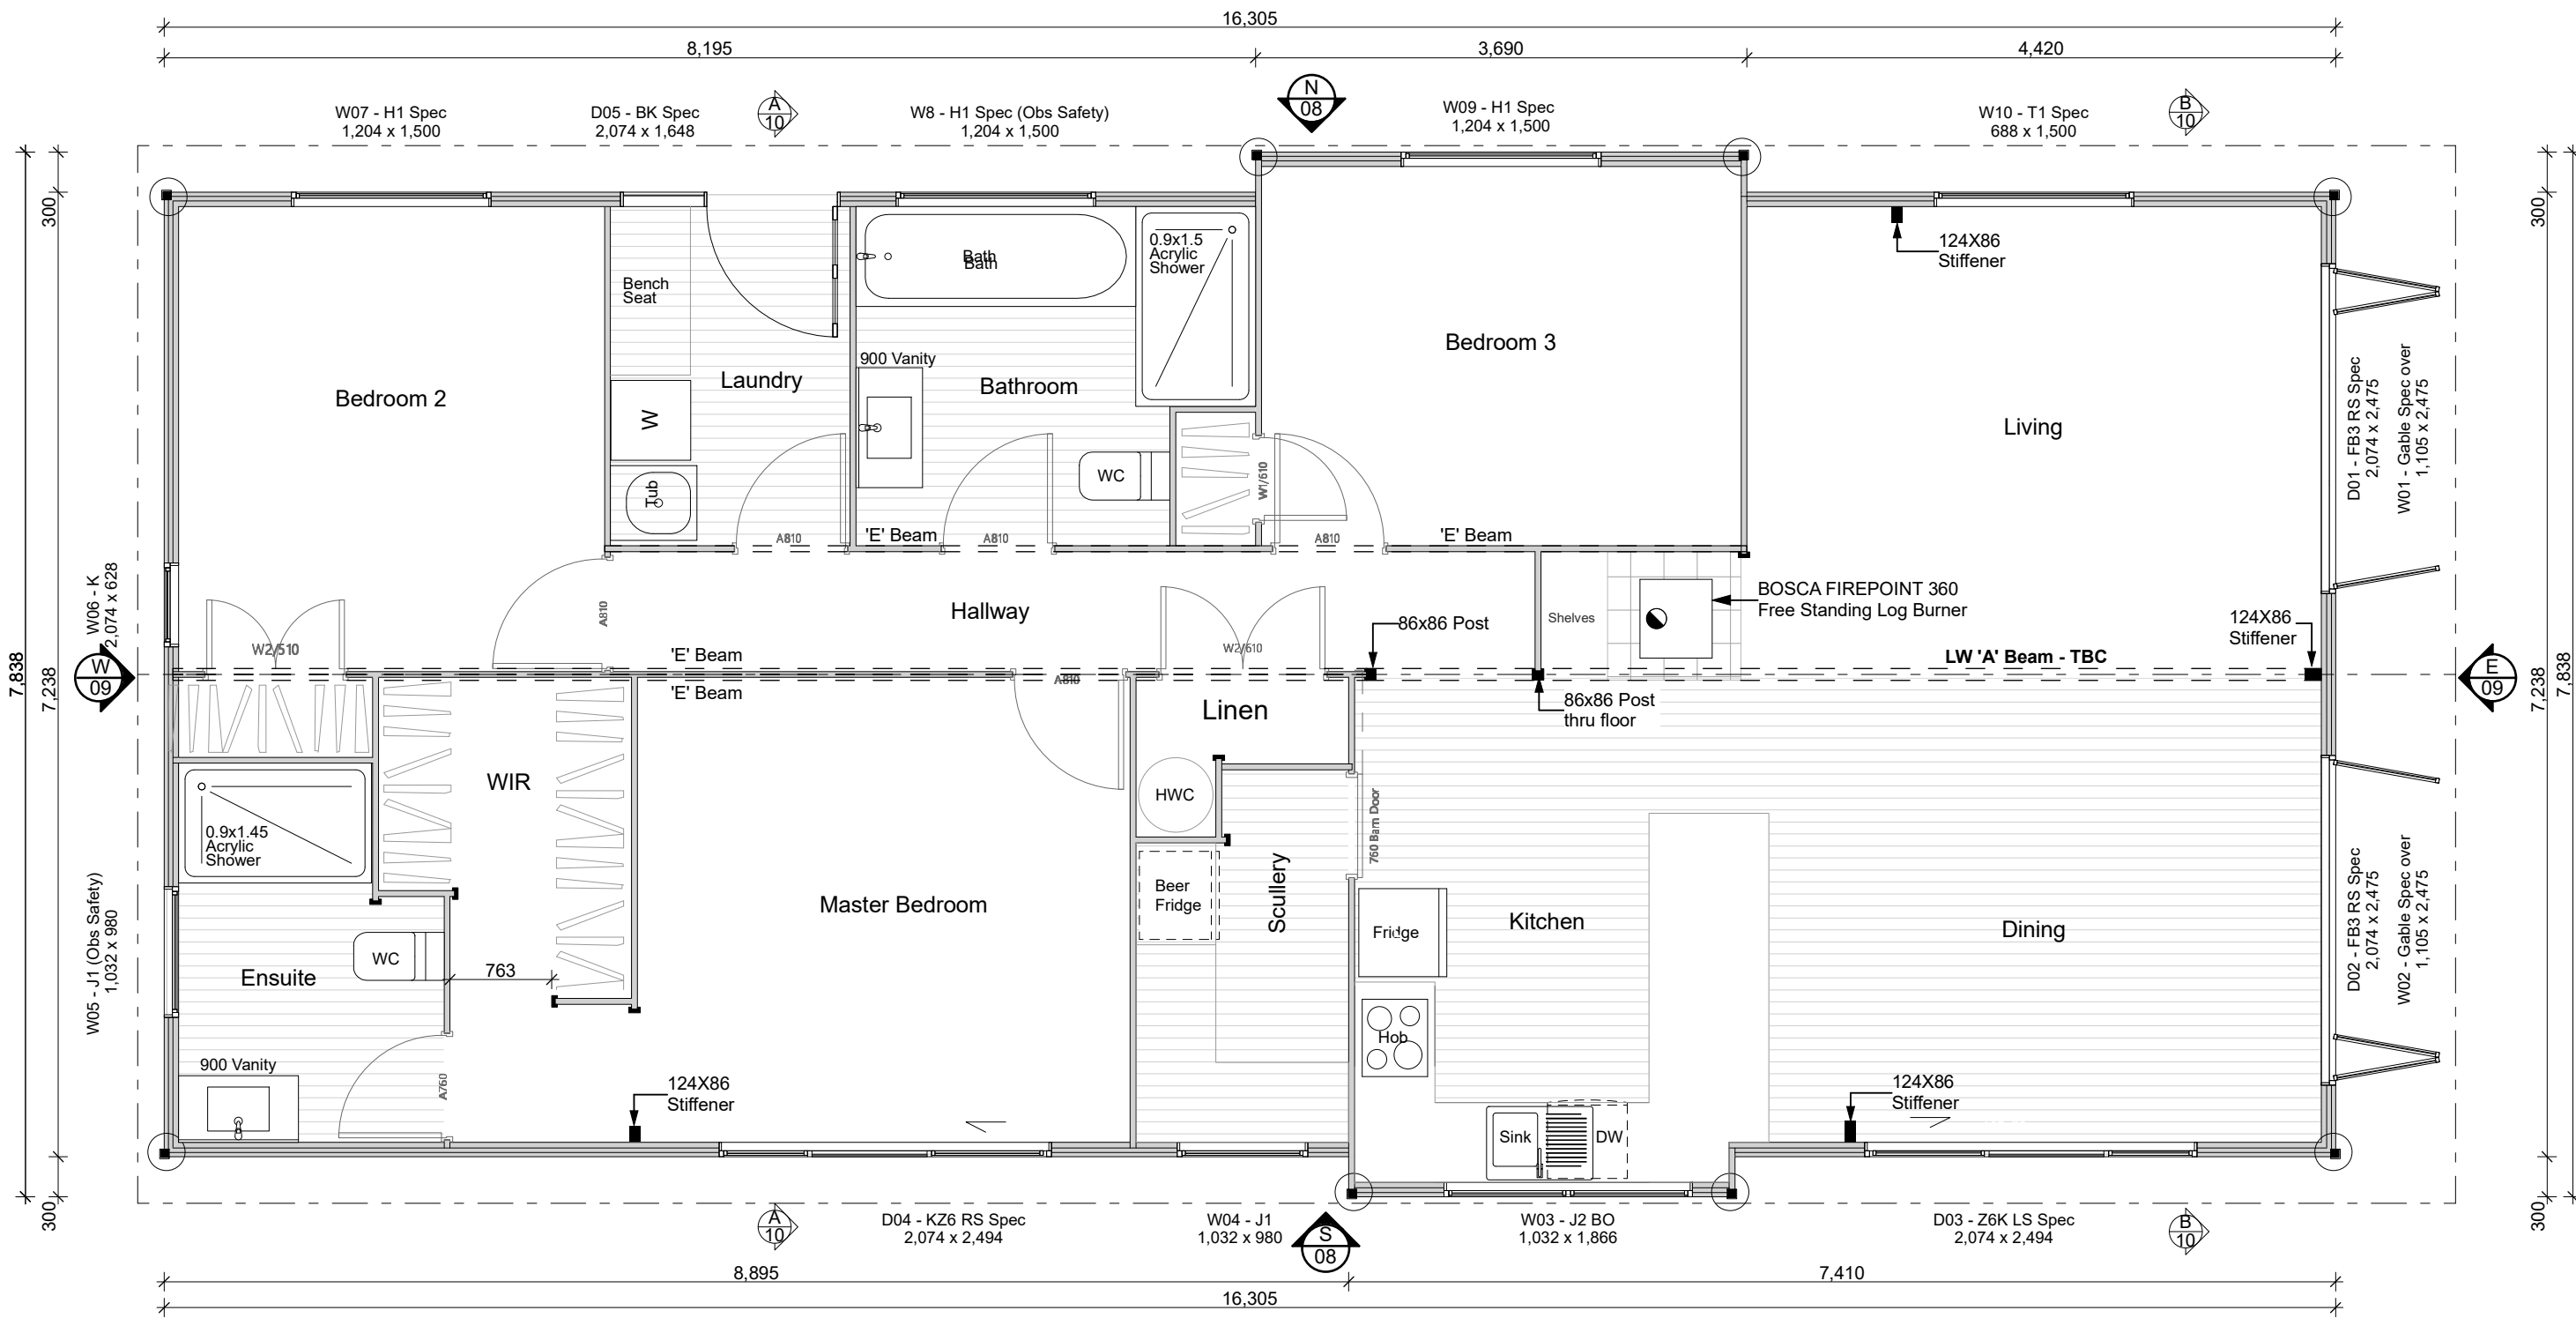


Floor Area:	119.99 m2	Sheet:
Scale:	1:50 @ A2	
House Type:	Motiti	3/14
Drawing Type:	Floor Plan	

Job Number:
L20038
 © All plans copyright Lockwood

LOCKWOOD DESIGN REFERENCE PLANS.
 These plans can only be used by Licensed Lockwood Contractors and Lockwood Group staff.
 Specifications and details are indicative and do not account for project or site specific requirements or changes to relevant NZ Standard
 These plans are not suitable for Consent and are not to be reproduced.

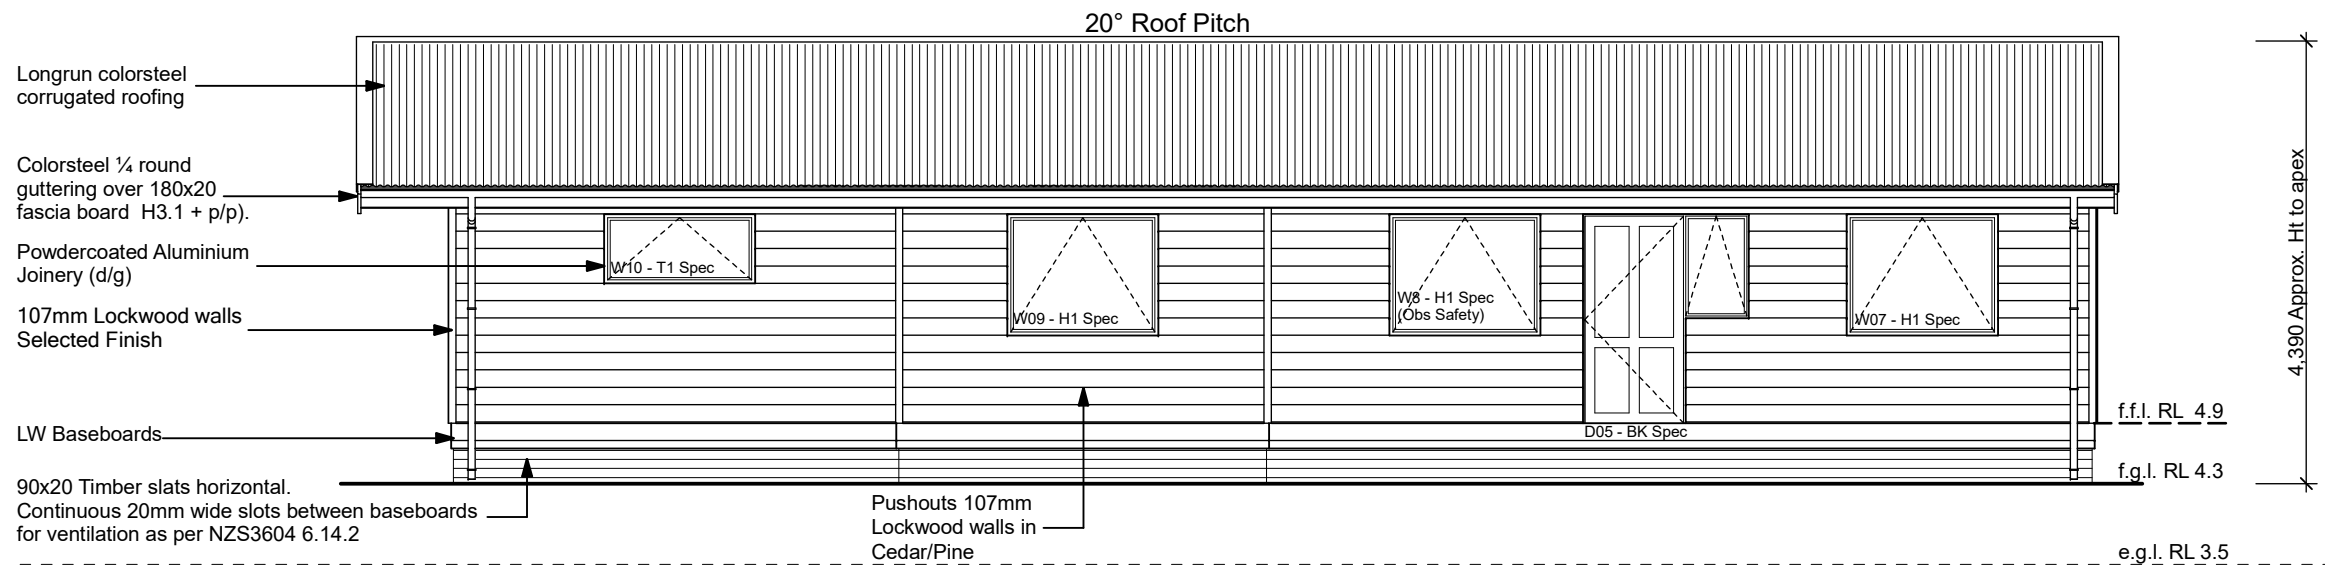

North Elevation
Scale: 1:75

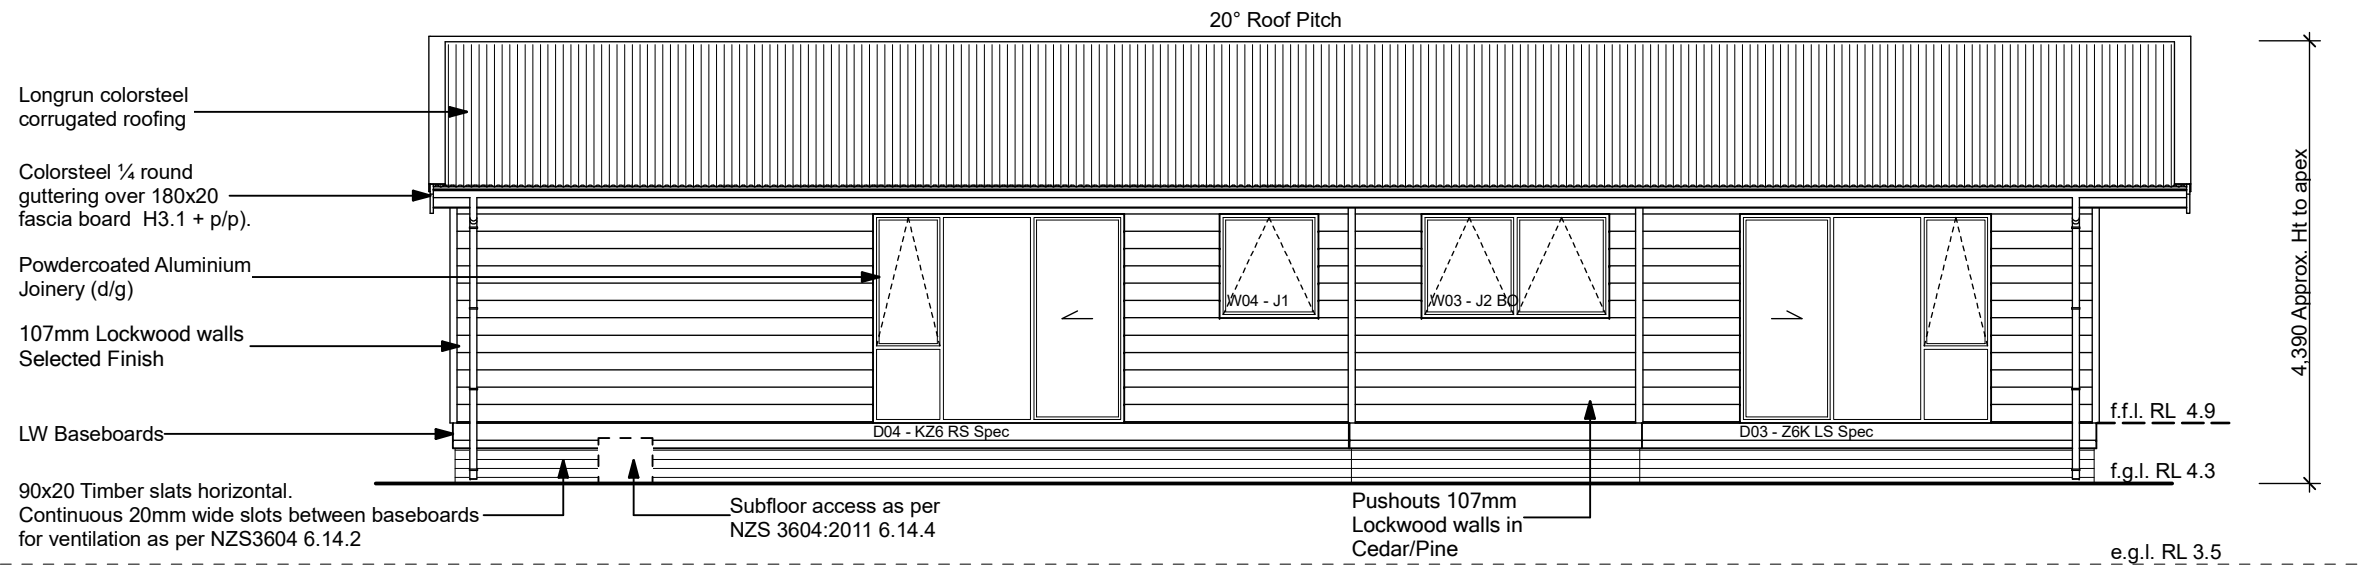

South Elevation
Scale: 1:75




Floor Area:	119.99 m2	Sheet:
Scale:	1:75 @ A2	
House Type:	Motiti	6/14

Drawing Type: **Elevations**

Job Number: **L20038**

LOCKWOOD DESIGN REFERENCE PLANS.
These plans can only be used by Licensed Lockwood Contractors and Lockwood Group staff.
Specifications and details are indicative and do not account for project or site specific requirements or changes to relevant NZ Standard
These plans are not suitable for Consent and are not to be reproduced.

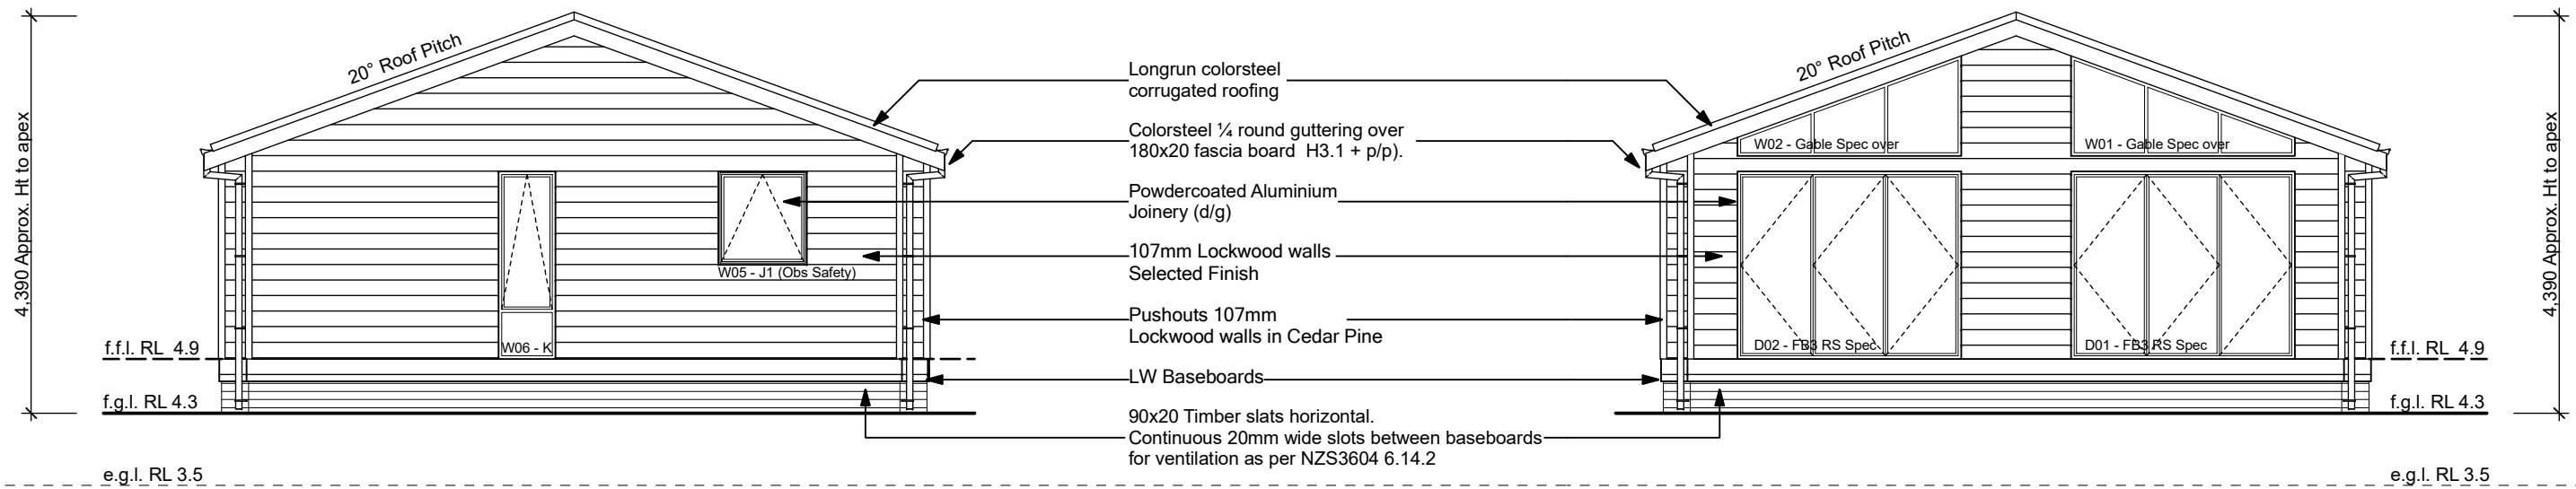

West Elevation
Scale: 1:75

East Elevation
Scale: 1:75



Floor Area:	119.99 m2	Sheet:
Scale:	1:75 @ A2	
House Type:	Motiti	7/14

Drawing Type:

Elevations

Job Number:

L20038

LOCKWOOD DESIGN REFERENCE PLANS.

These plans can only be used by Licensed Lockwood Contractors and Lockwood Group staff.

Specifications and details are indicative and do not account for project or site specific requirements or changes to relevant NZ Standard

These plans are not suitable for Consent and are not to be reproduced.