

NOTES.
 1. HIGH WIND.
 Chrome
 All Lintel beams by other

APPROVED FOR PRODUCTION
 D m. 12.7.13.
 DESIGNER: DATE:

FLOOR PLAN LEVEL 0



hawika@ms.nc.

LOCKWOOD DESIGN REFERENCE PLANS.
 These plans can only be used by Licensed Lockwood Contractors and Lockwood Group staff.
 Specifications and details are indicative and do not account for project or site specific requirements or changes to relevant NZ Standard
 These plans are not suitable for Consent and are not to be reproduced.



Sheet Title
GROUND FLOOR PLAN
LEVEL 0

mbi nti

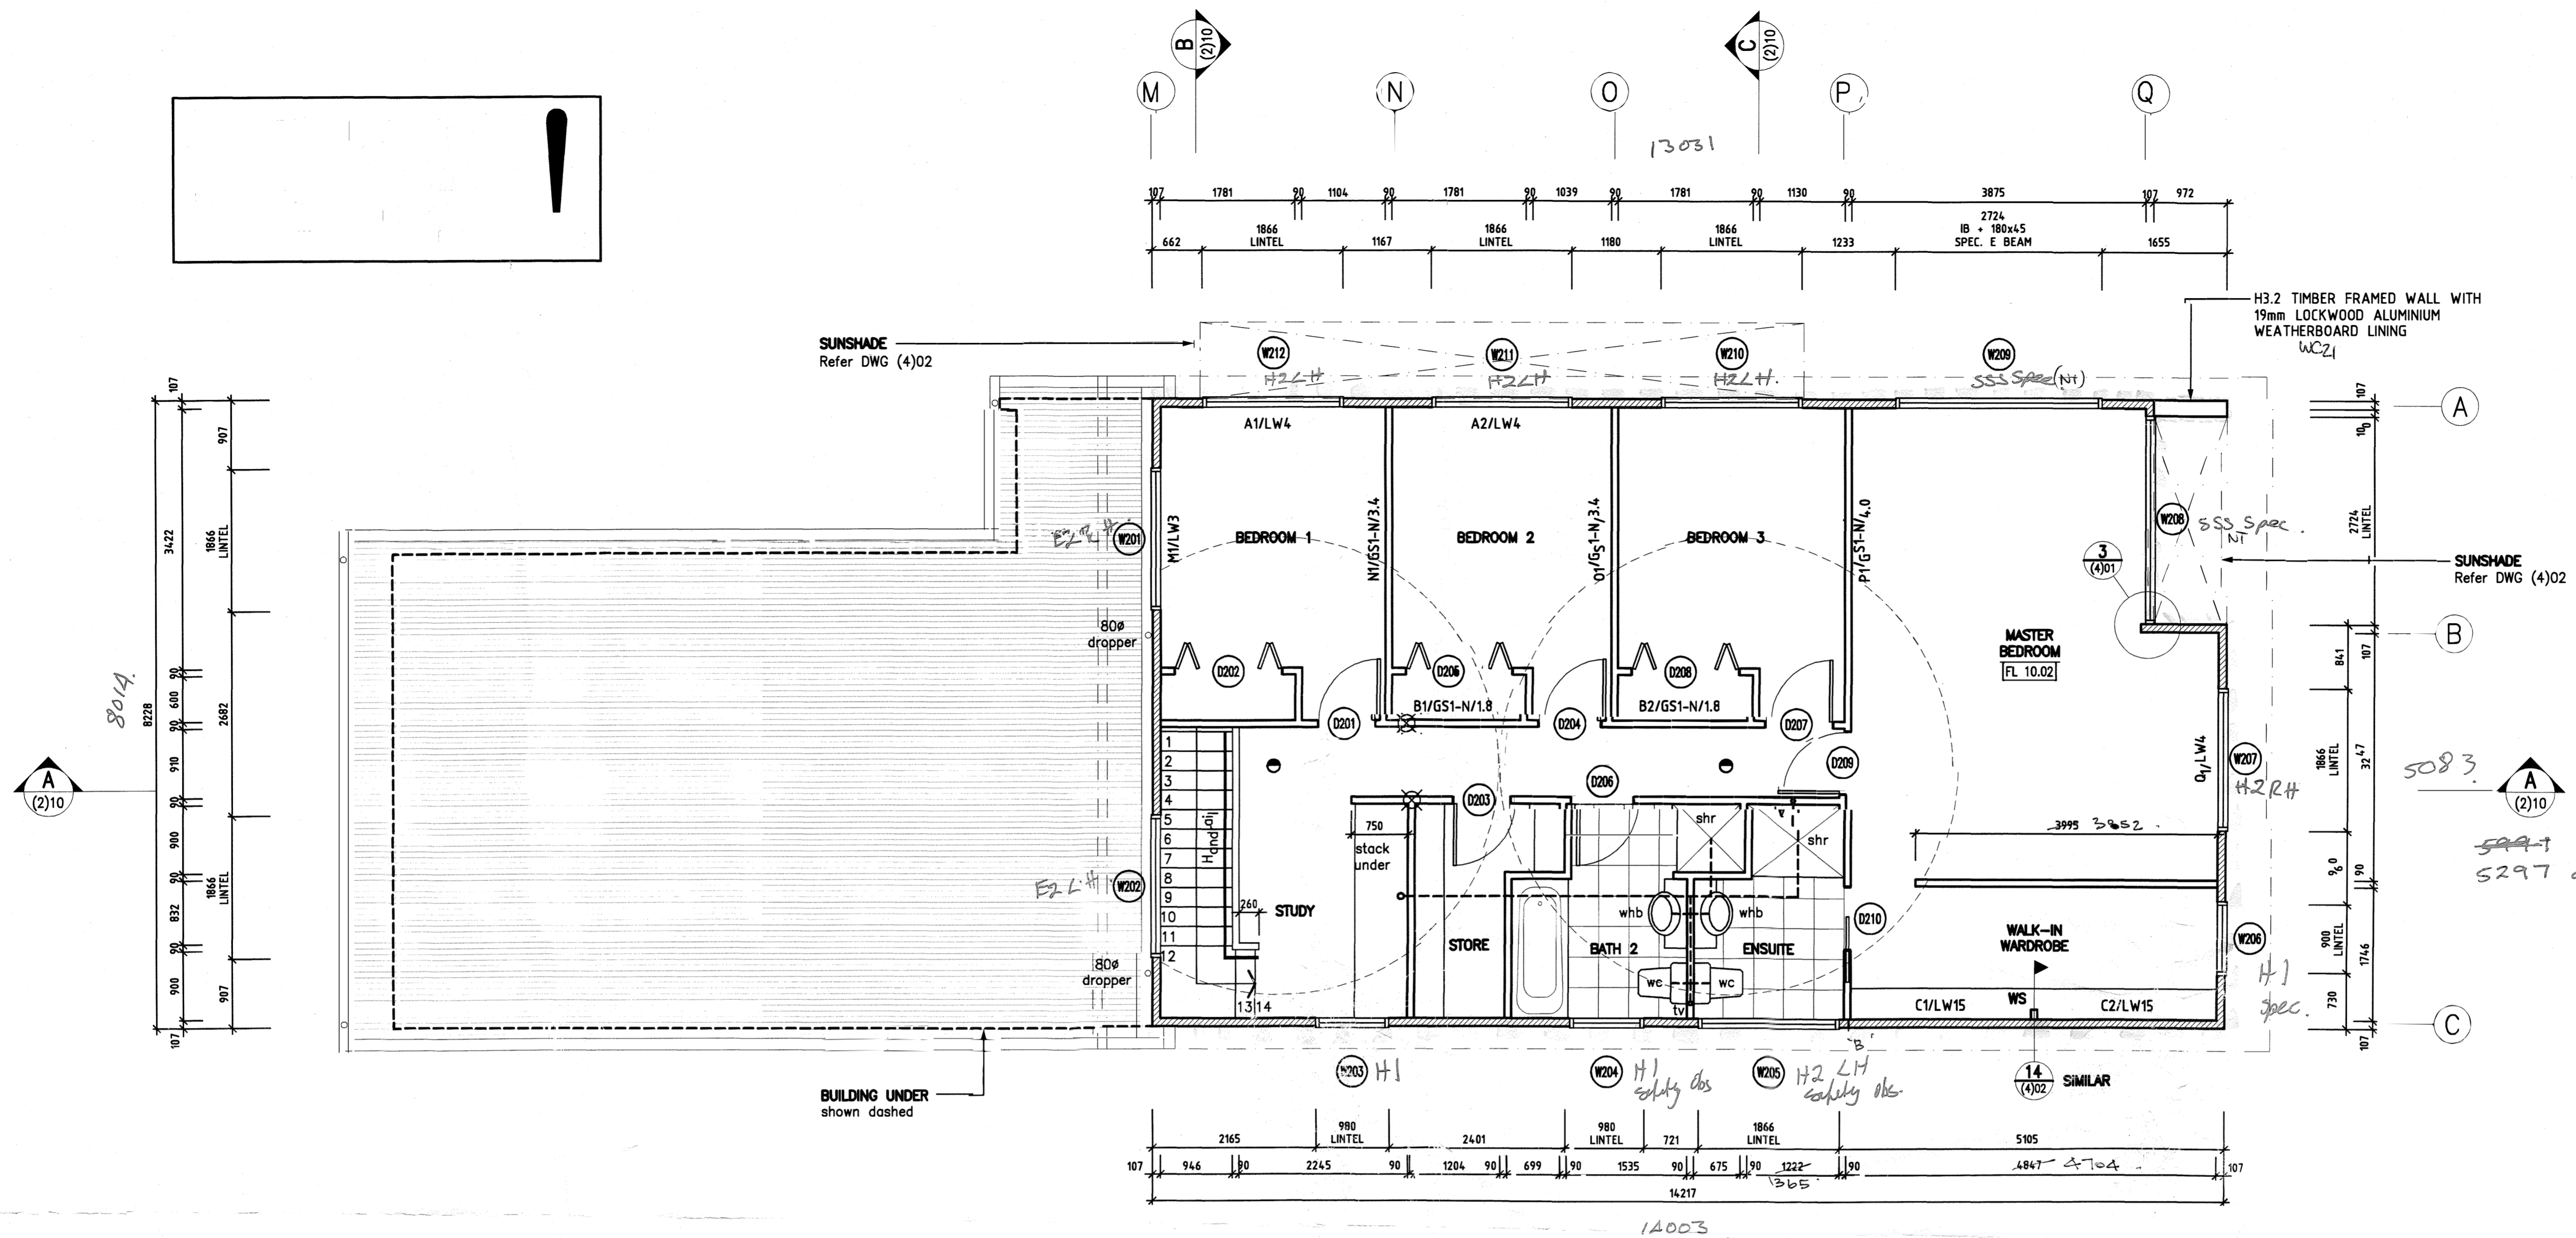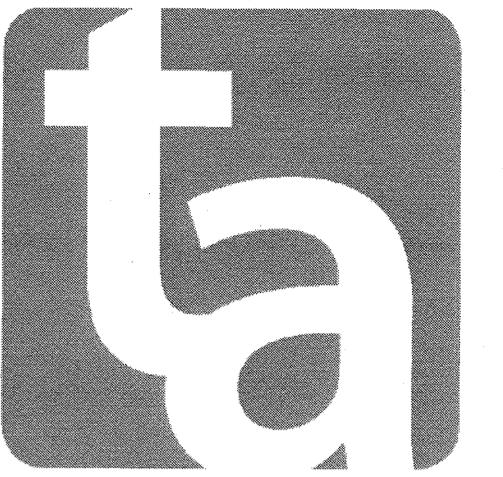

FLOOR PLAN - LEVEL 1

-
-
-
-
-
-
-
-

mbi-nti

FIRST FLOOR PLAN
LEVEL 1

LOCKWOOD DESIGN REFERENCE PLANS.
These plans can only be used by Licensed Lockwood Contractors and Lockwood Group staff.
Specifications and details are indicative and do not account for project or site specific requirements or changes to relevant NZ Standard.
These plans are not suitable for Consent and are not to be reproduced.