




Floor Plan Scale 1:100 Area :125.45m²

LOCKWOOD DESIGN REFERENCE PLANS.


These plans can only be used by Licensed Lockwood Contractors and Lockwood Group staff.

Specifications and details are indicative and do not account for project or site specific requirements or changes to relevant NZ Standard

These plans are not suitable for Consent and are not to be reproduced.

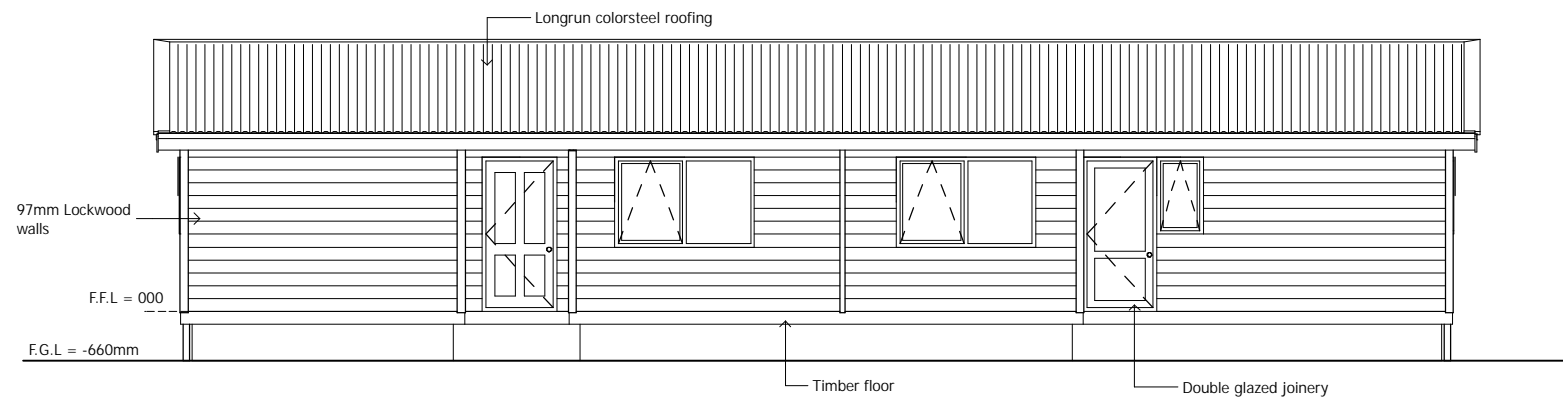


○ ELEVATION A
PROPOSED

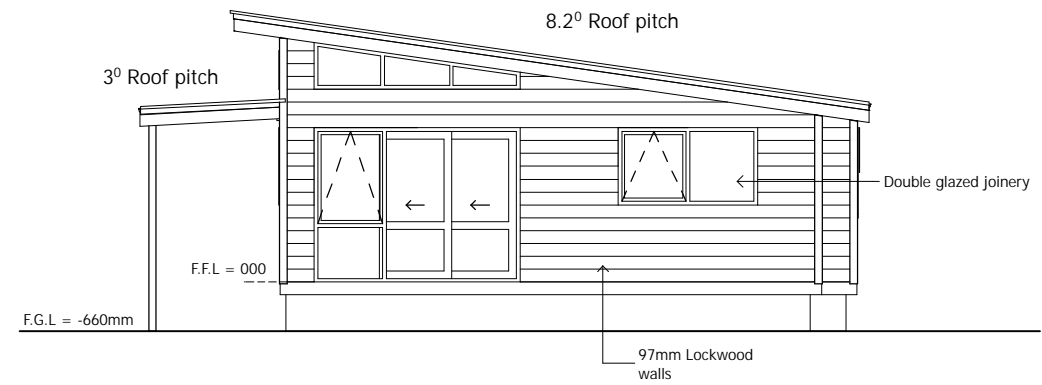

○ ELEVATION B
PROPOSED



○ ELEVATION C
PROPOSED

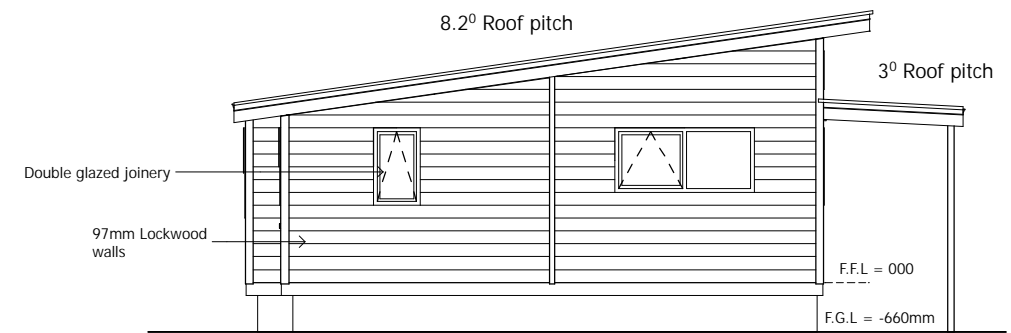

○ ELEVATION D
PROPOSED

LOCKWOOD DESIGN REFERENCE PLANS.

These plans can only be used by Licensed Lockwood Contractors and Lockwood Group staff.

Specifications and details are indicative and do not account for project or site specific requirements or changes to relevant NZ Standard

These plans are not suitable for Consent and are not to be reproduced.