


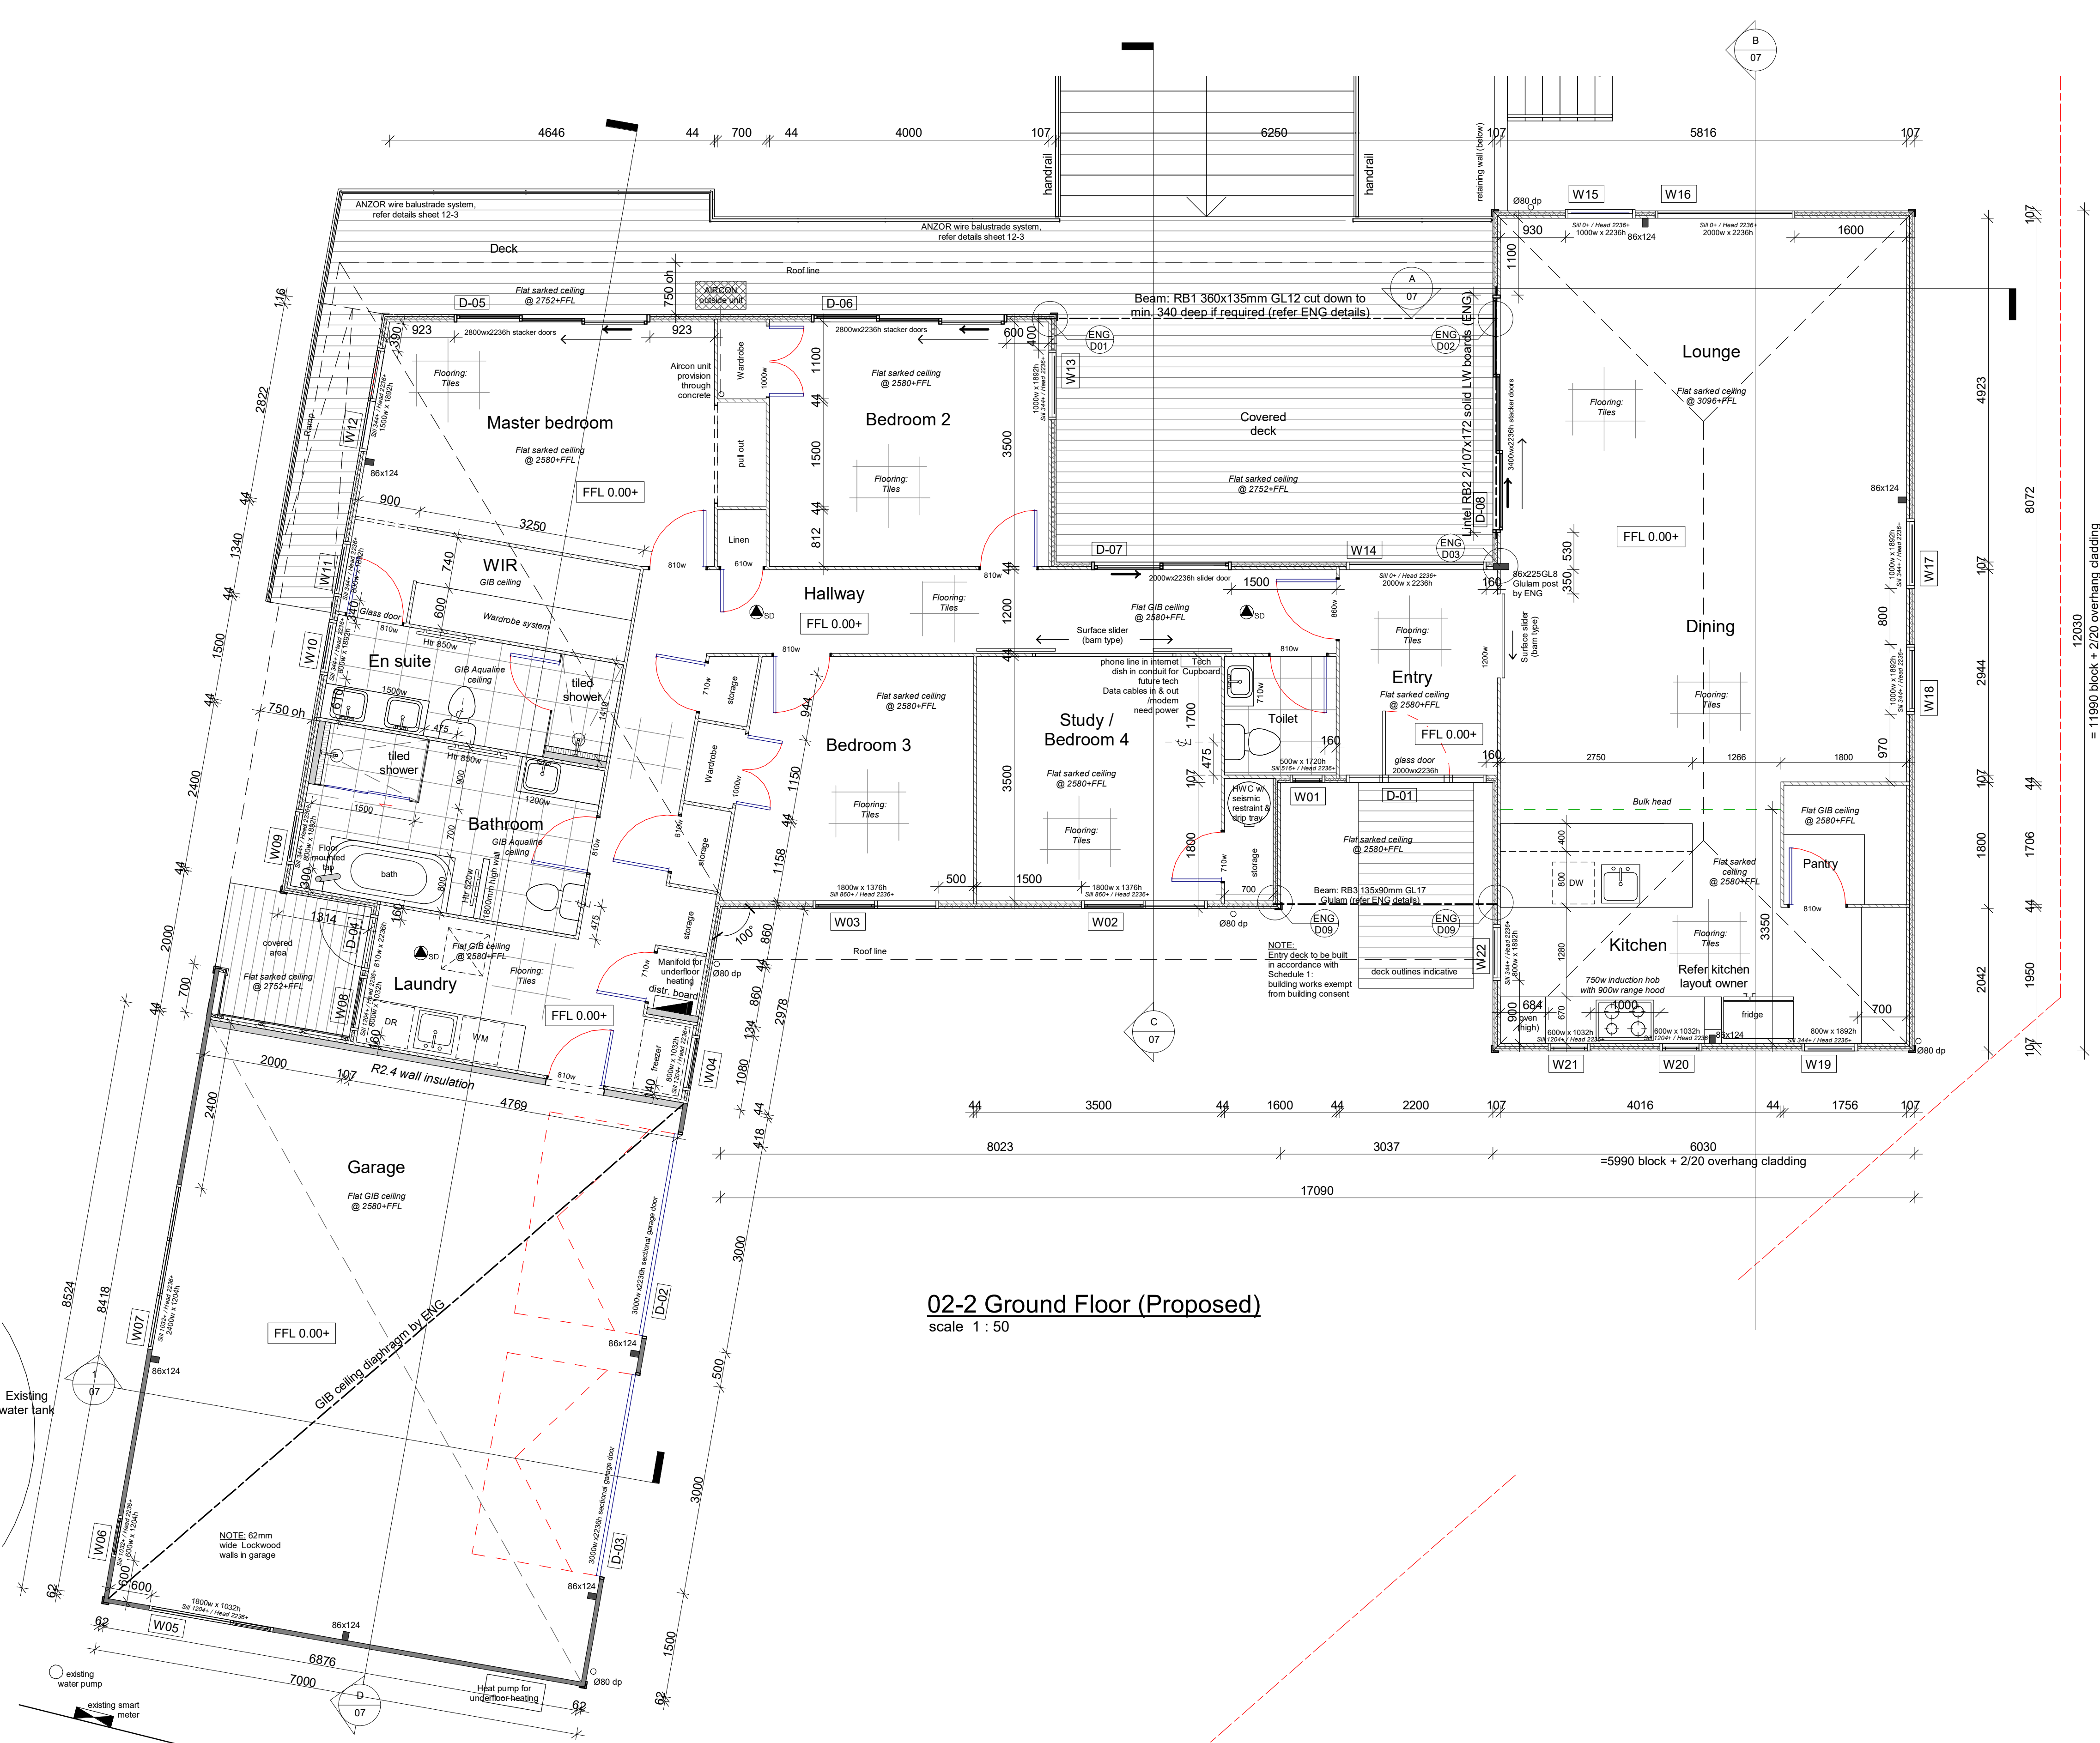


02-2 Ground Floor (Proposed)
scale 1 : 50


LOCKWOOD DESIGN REFERENCE PLANS.
These plans can only be used by Licensed Lockwood Contractors and Lockwood Group staff.
Specifications and details are indicative and do not account for project or site specific requirements or changes to relevant NZ Standard
These plans are not suitable for Consent and are not to be reproduced.




Codemark Certificate: GM-CM30044	
The Lockwood 107mm exterior & 44mm interior walls & joinery (Lockwood wall system) are certified to meet the provisions of the NZBC clauses as listed on the Certificate of Conformity	
Floor Area:	283 m2
Scale:	1:75 @ A2
House Type:	Design and Build
Drawing Type:	
Floor Plan	
Job Number:	
L20033	
© All plans copyright Lockwood	

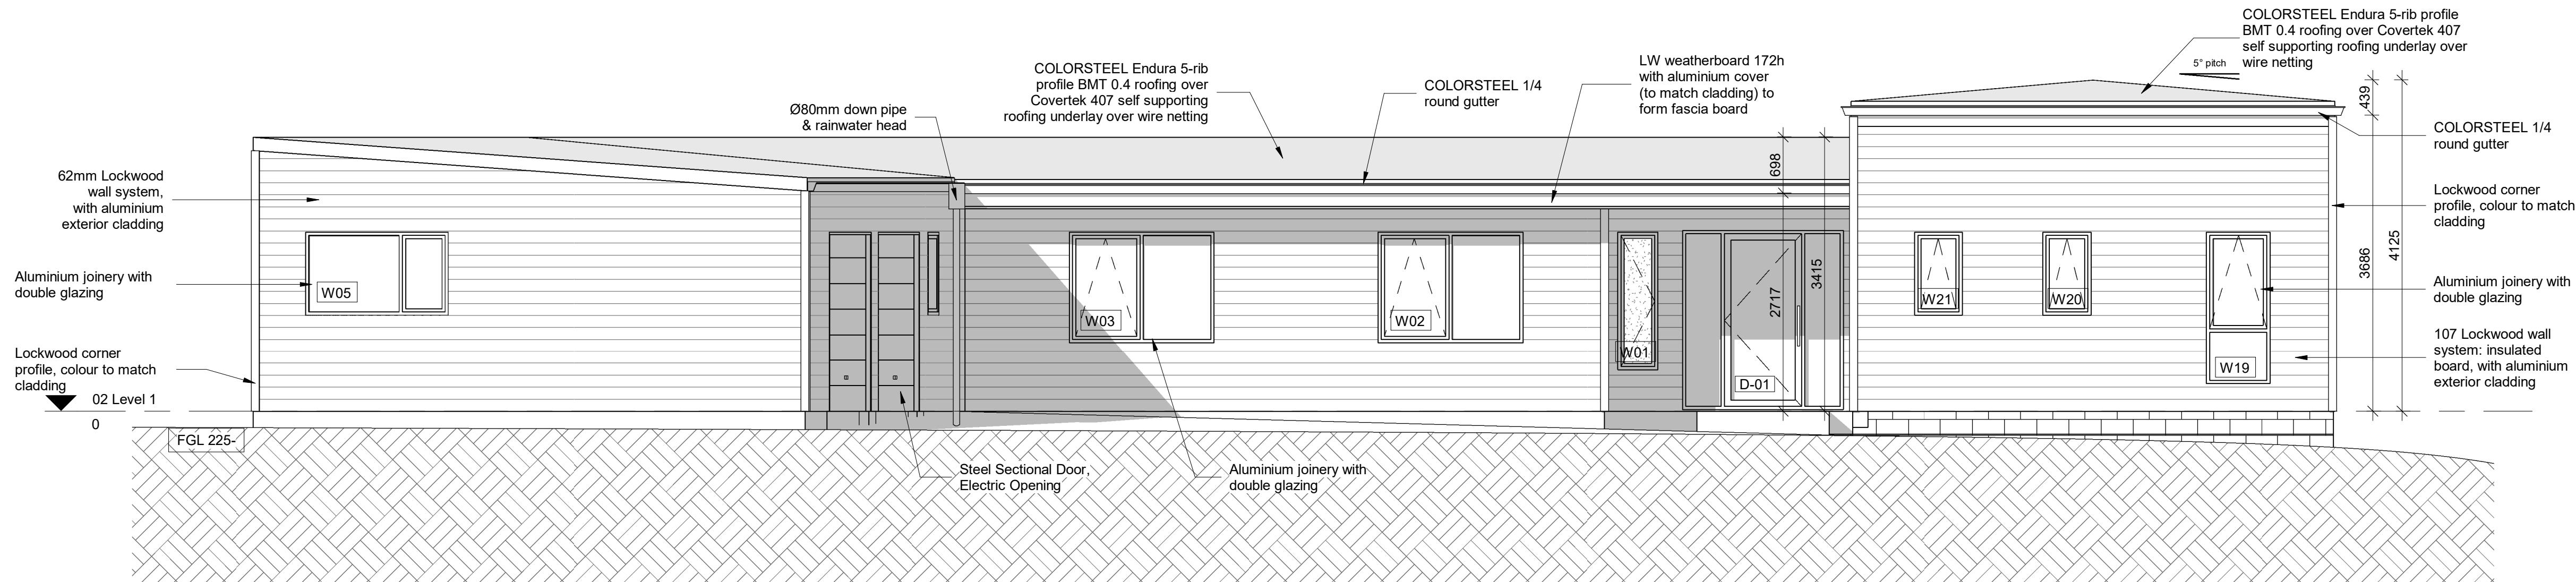


South West Elevation
scale 1 : 50

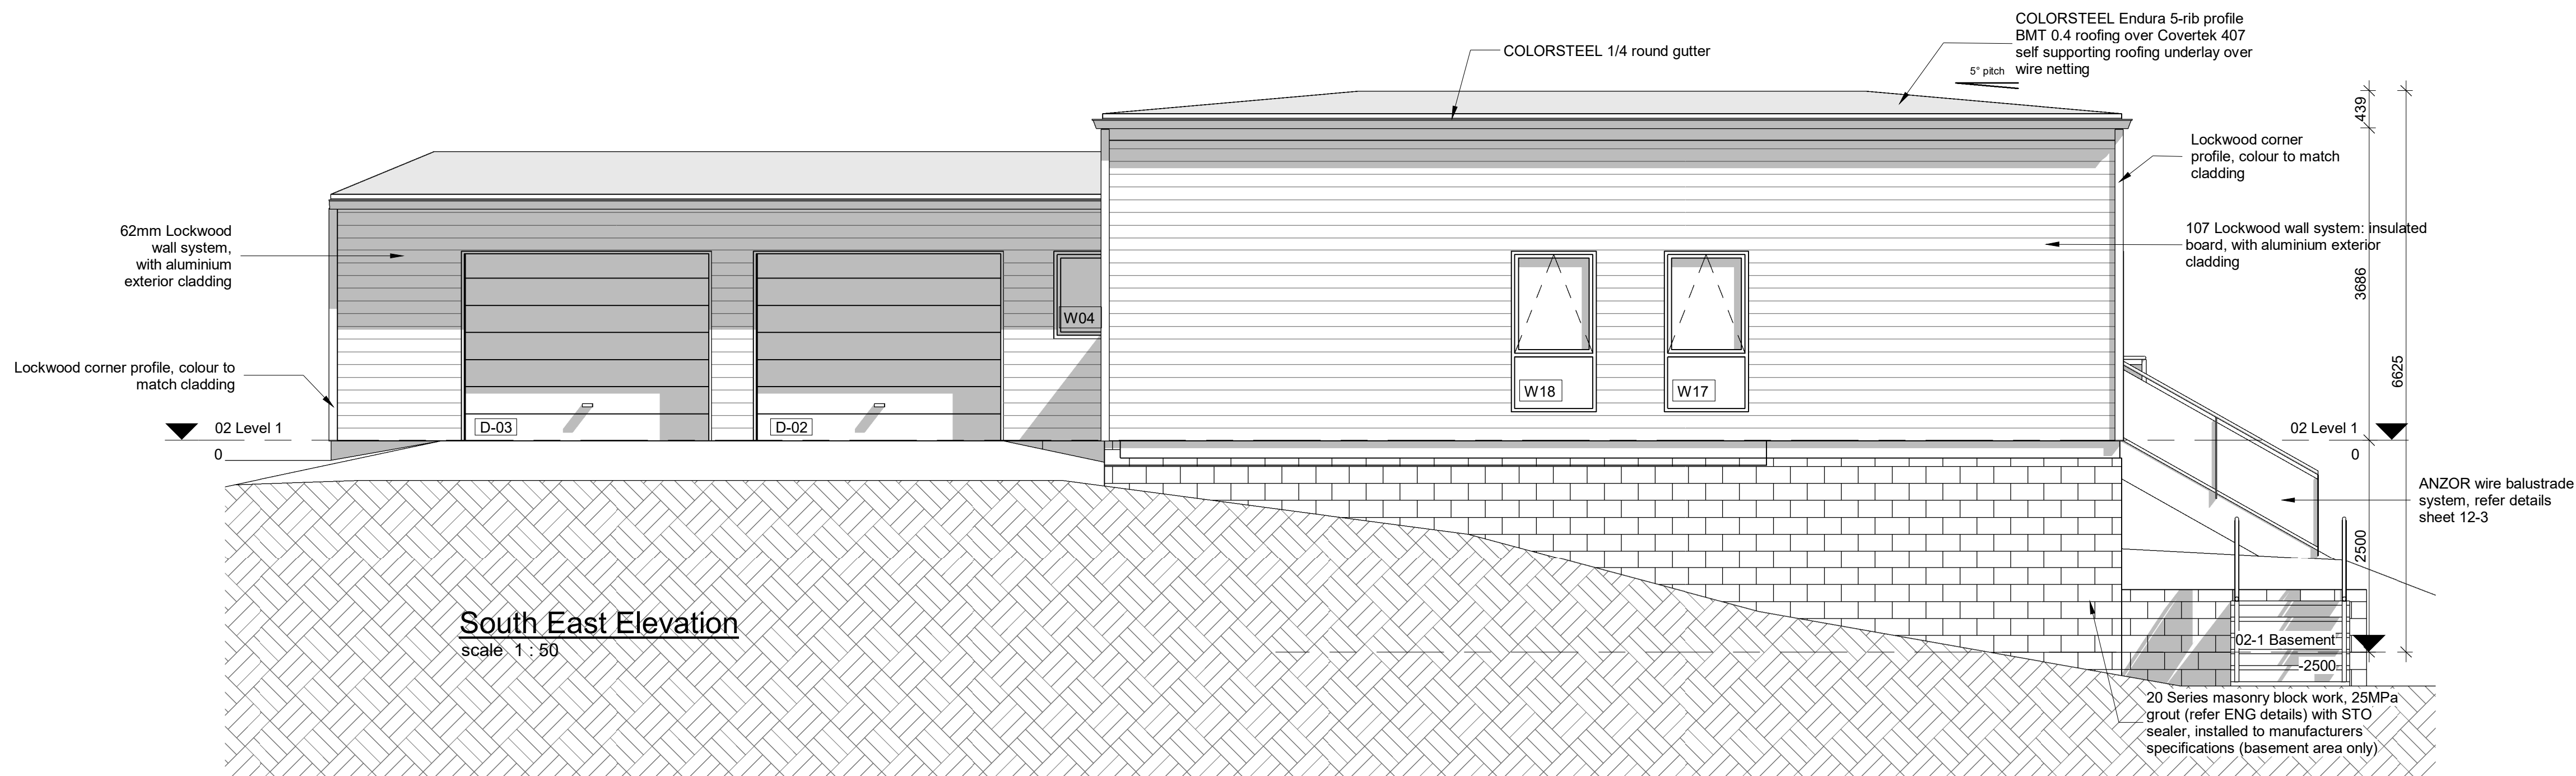


South East Elevation
scale 1 : 50

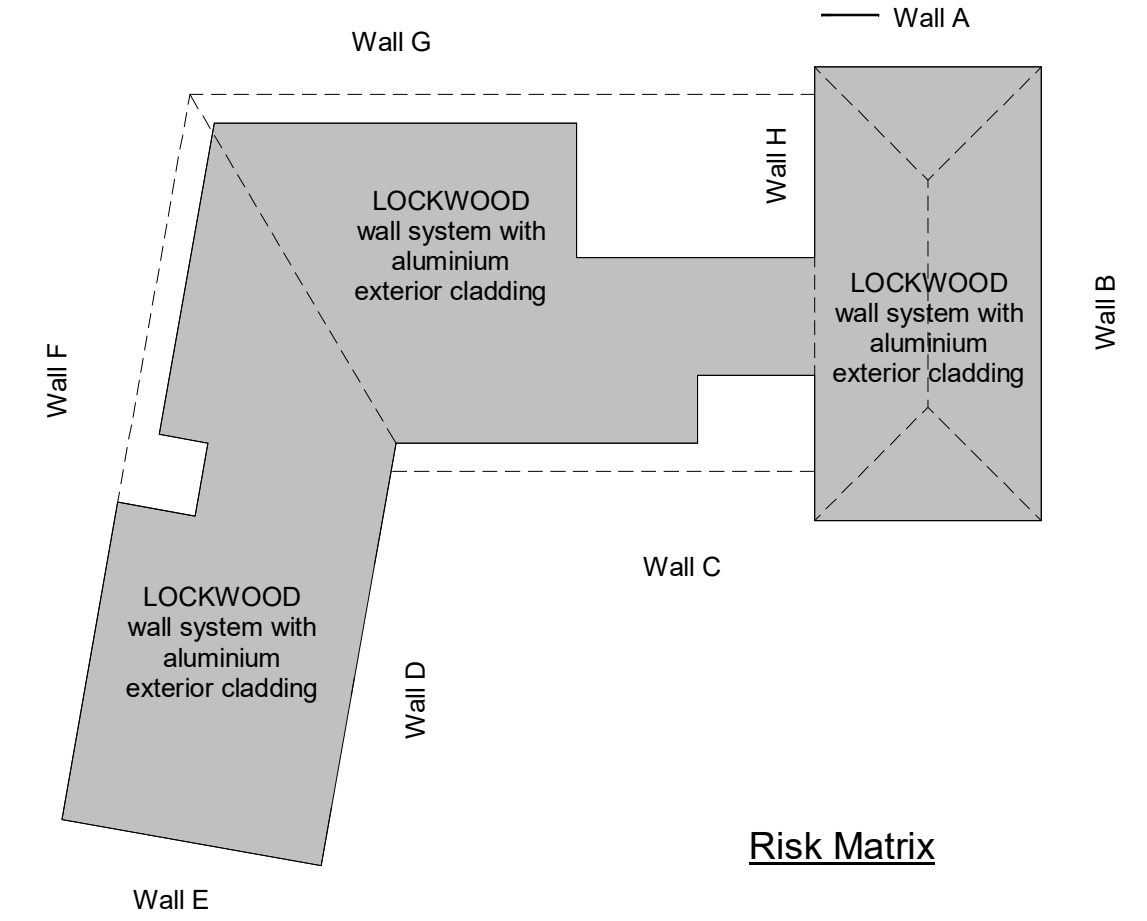


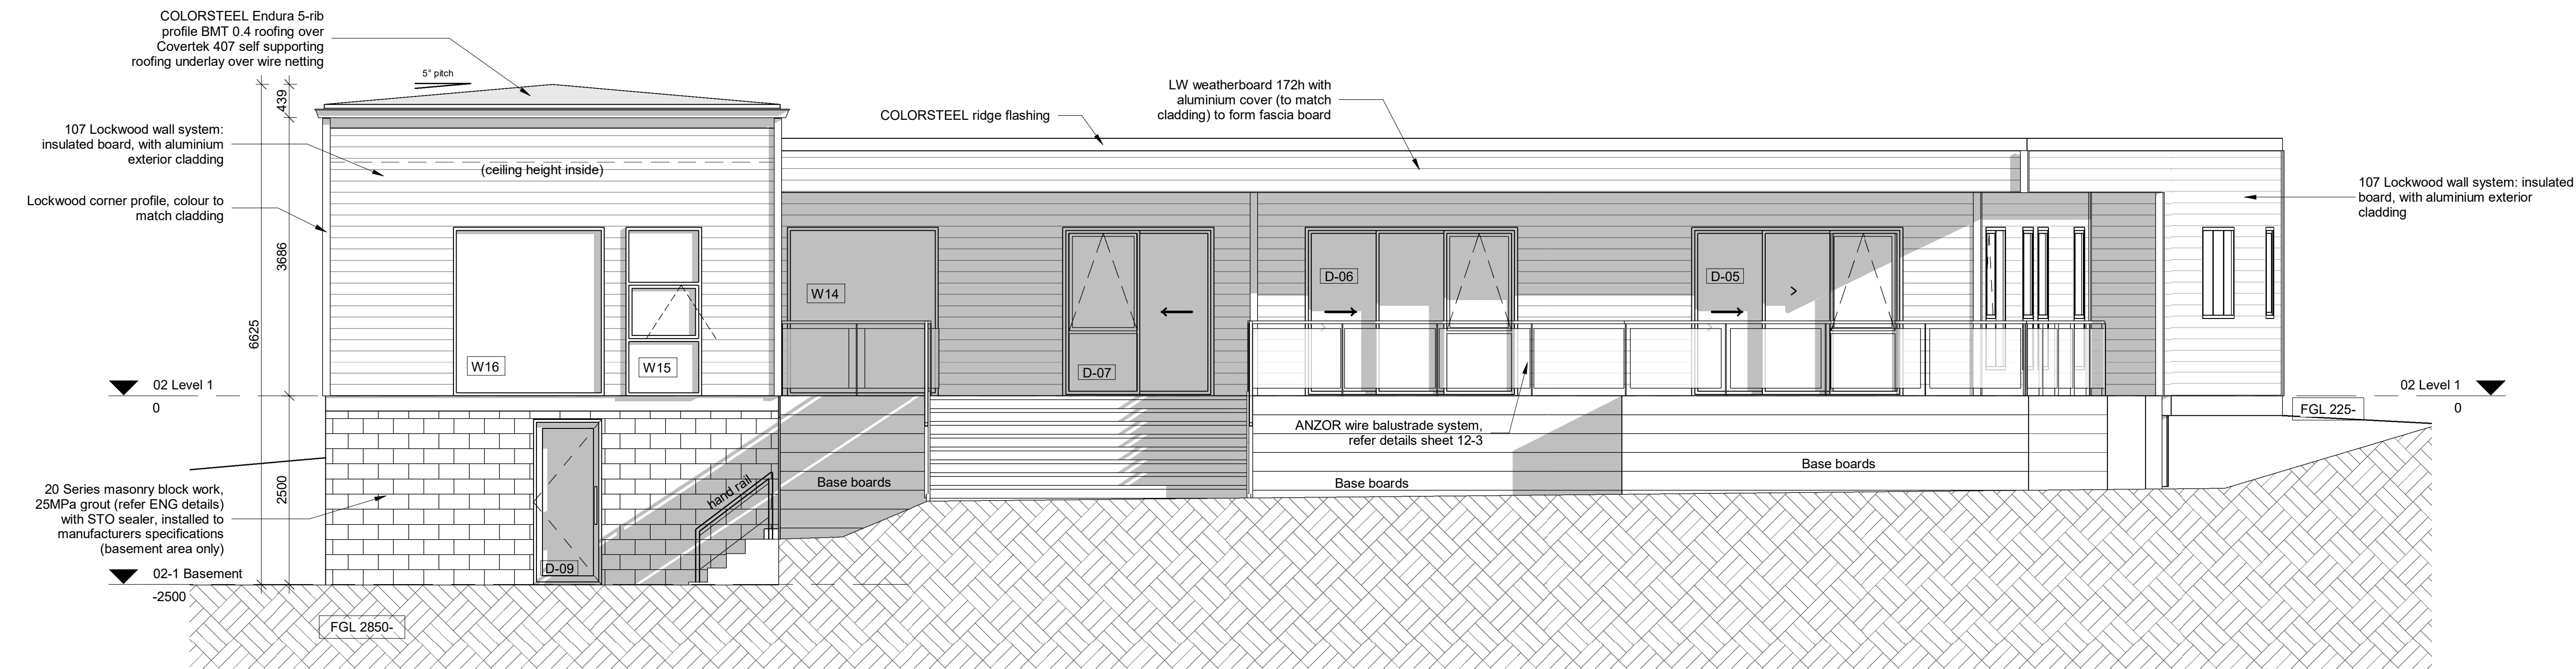

North East Elevation
scale 1 : 50

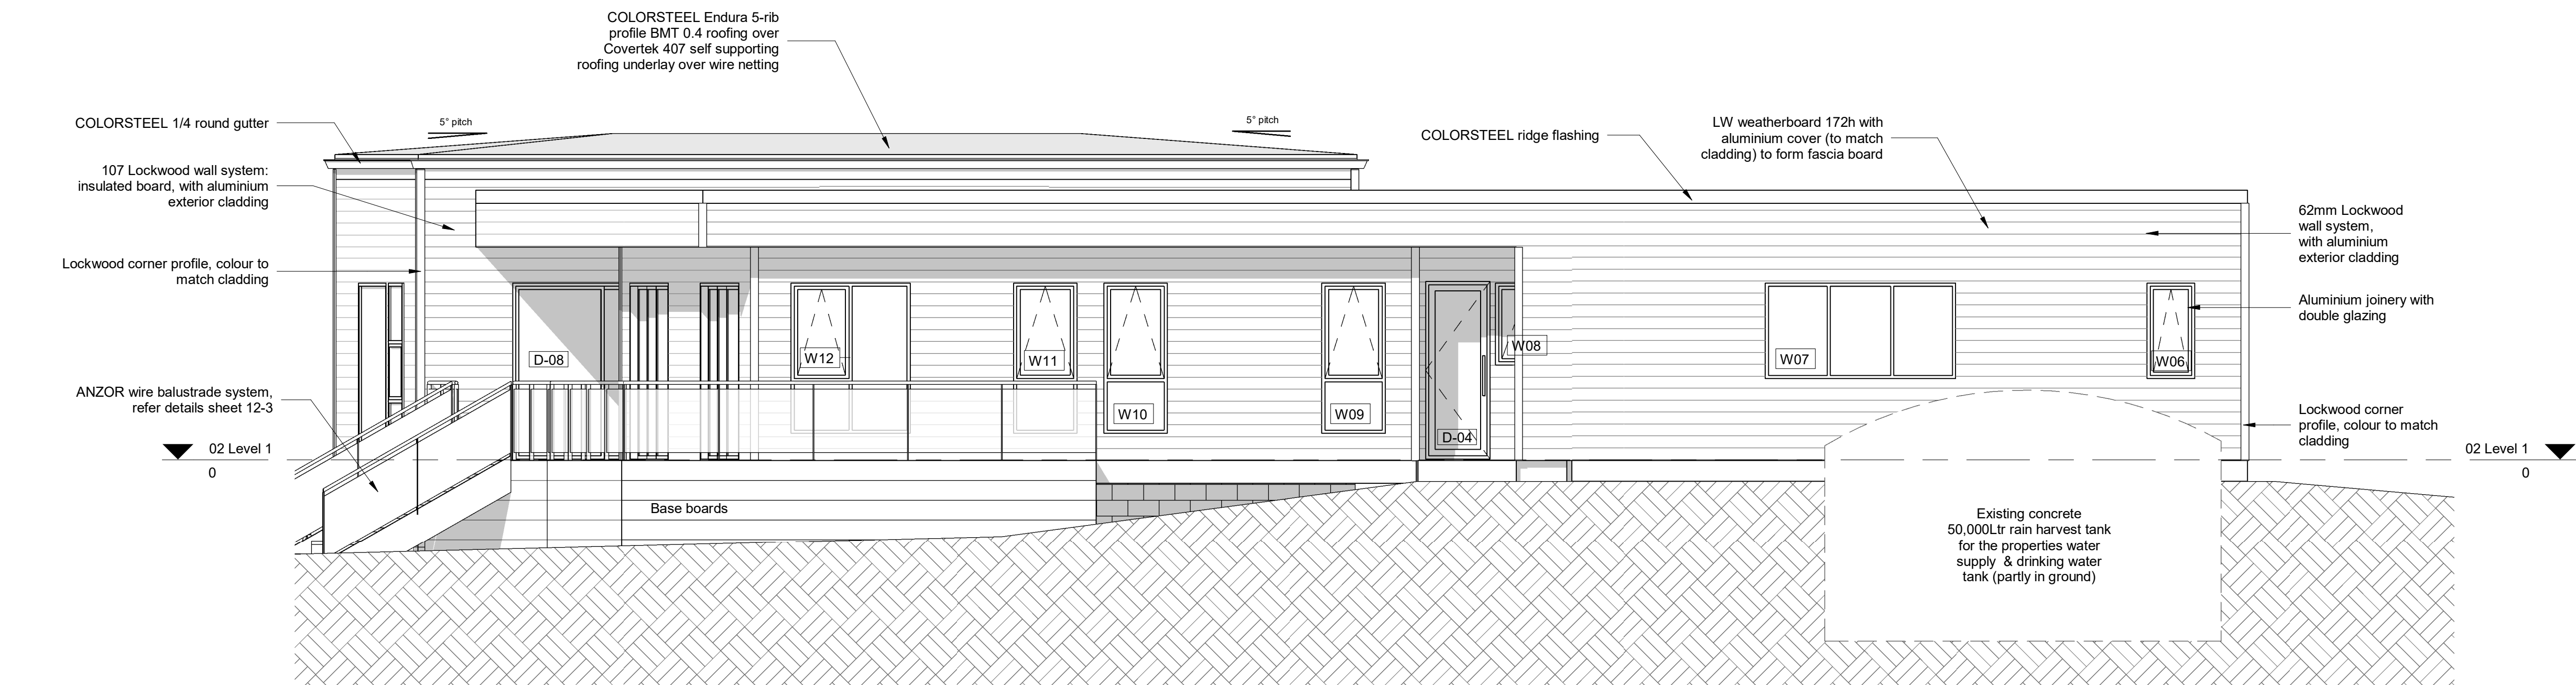

North Elevation
scale 1 : 50

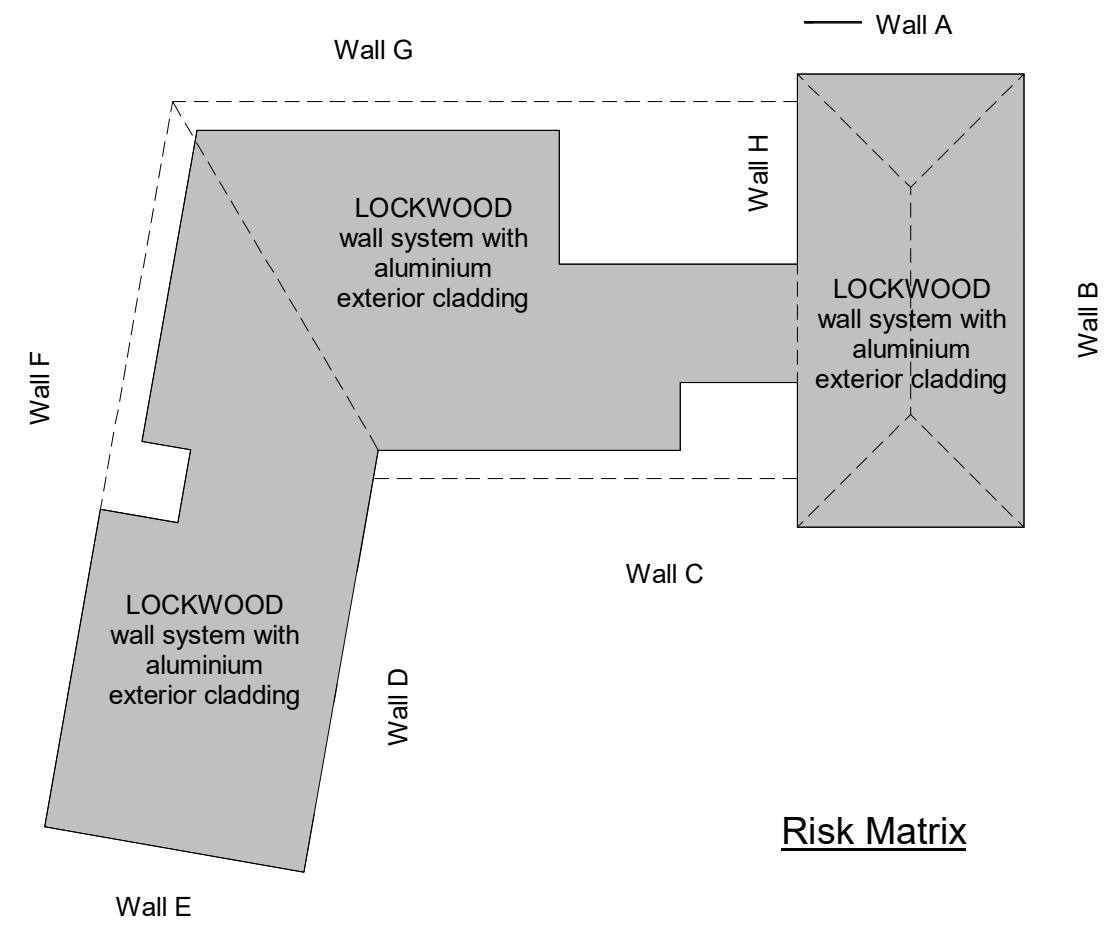

Risk Matrix