

Codemark Certificate: GM-CM30044
 The Lockwood 107mm exterior & 44mm interior walls & joinery (Lockwood wall system) are certified to meet the provisions of the NZBC clauses as listed on the Certificate of Conformity


Floor Area:	100 m2
Scale:	1:50
House Type:	Tainui

Drawing Type: **Floor Plan**


Job Number: **L23001**




A ELEVATION A

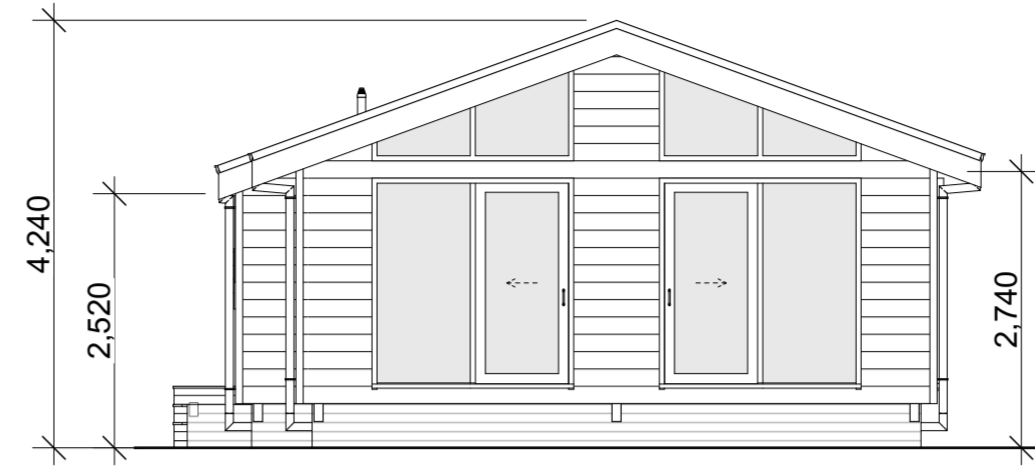


B ELEVATION B

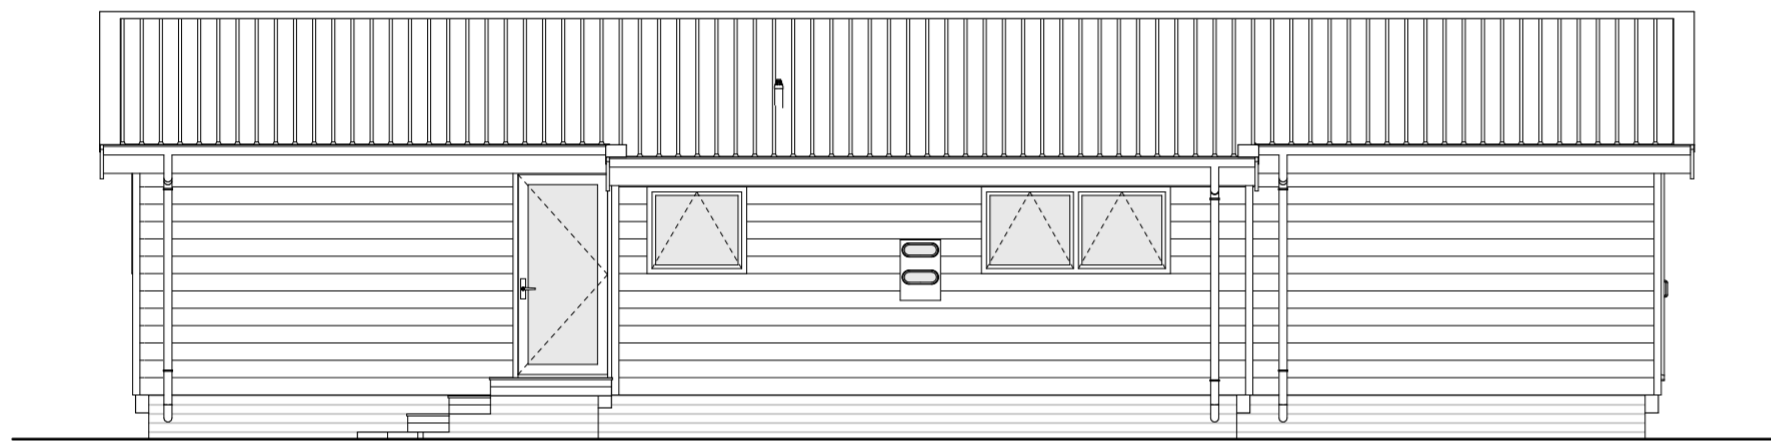


C ELEVATION C

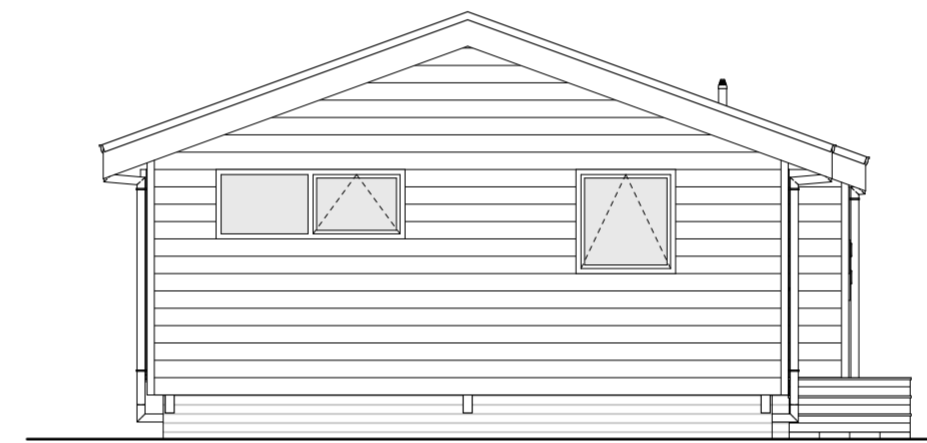

D ELEVATION D

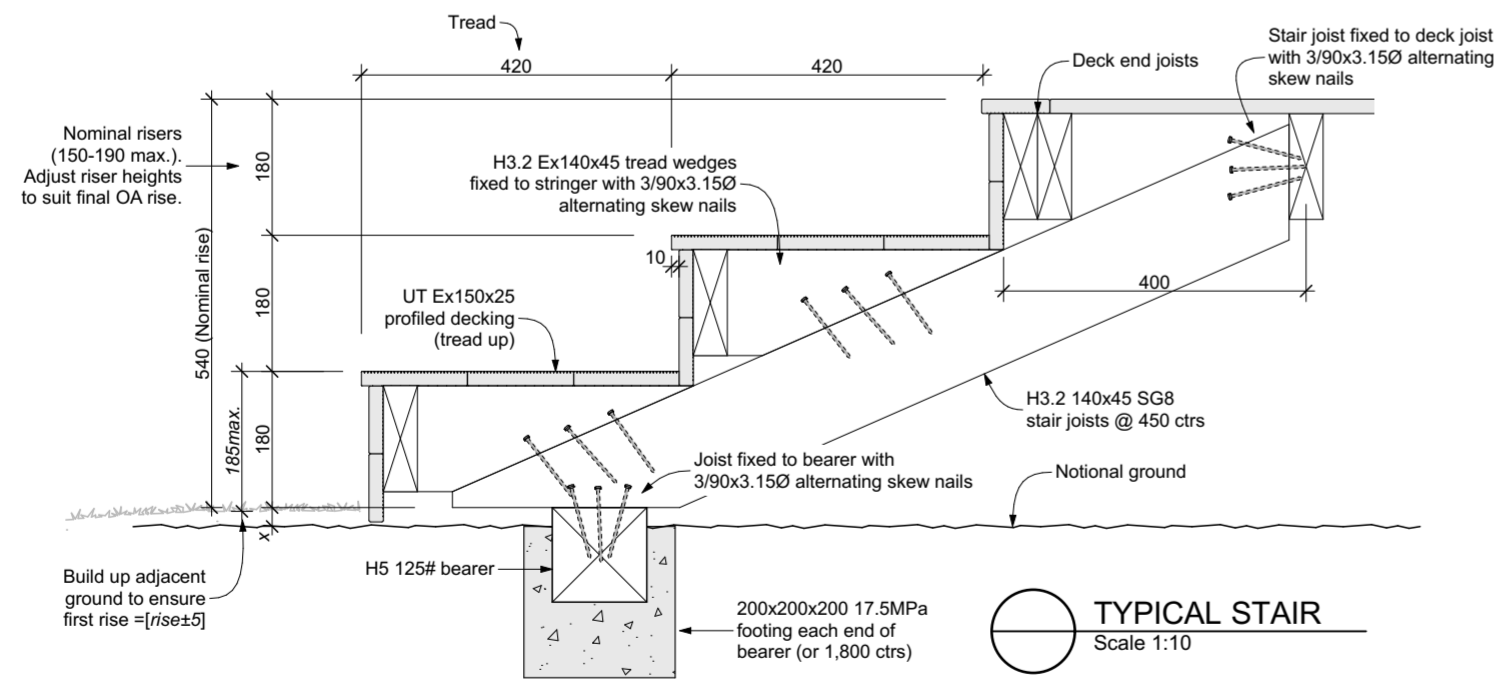

TYPICAL STAIR
Scale 1:10

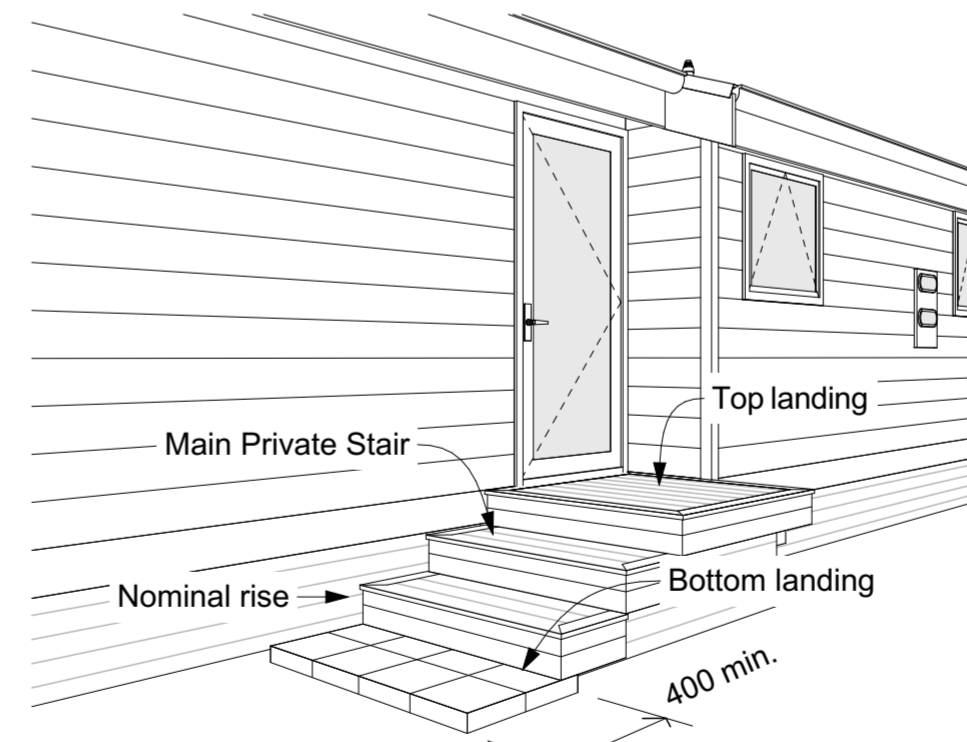

ACCESS ROUTE