


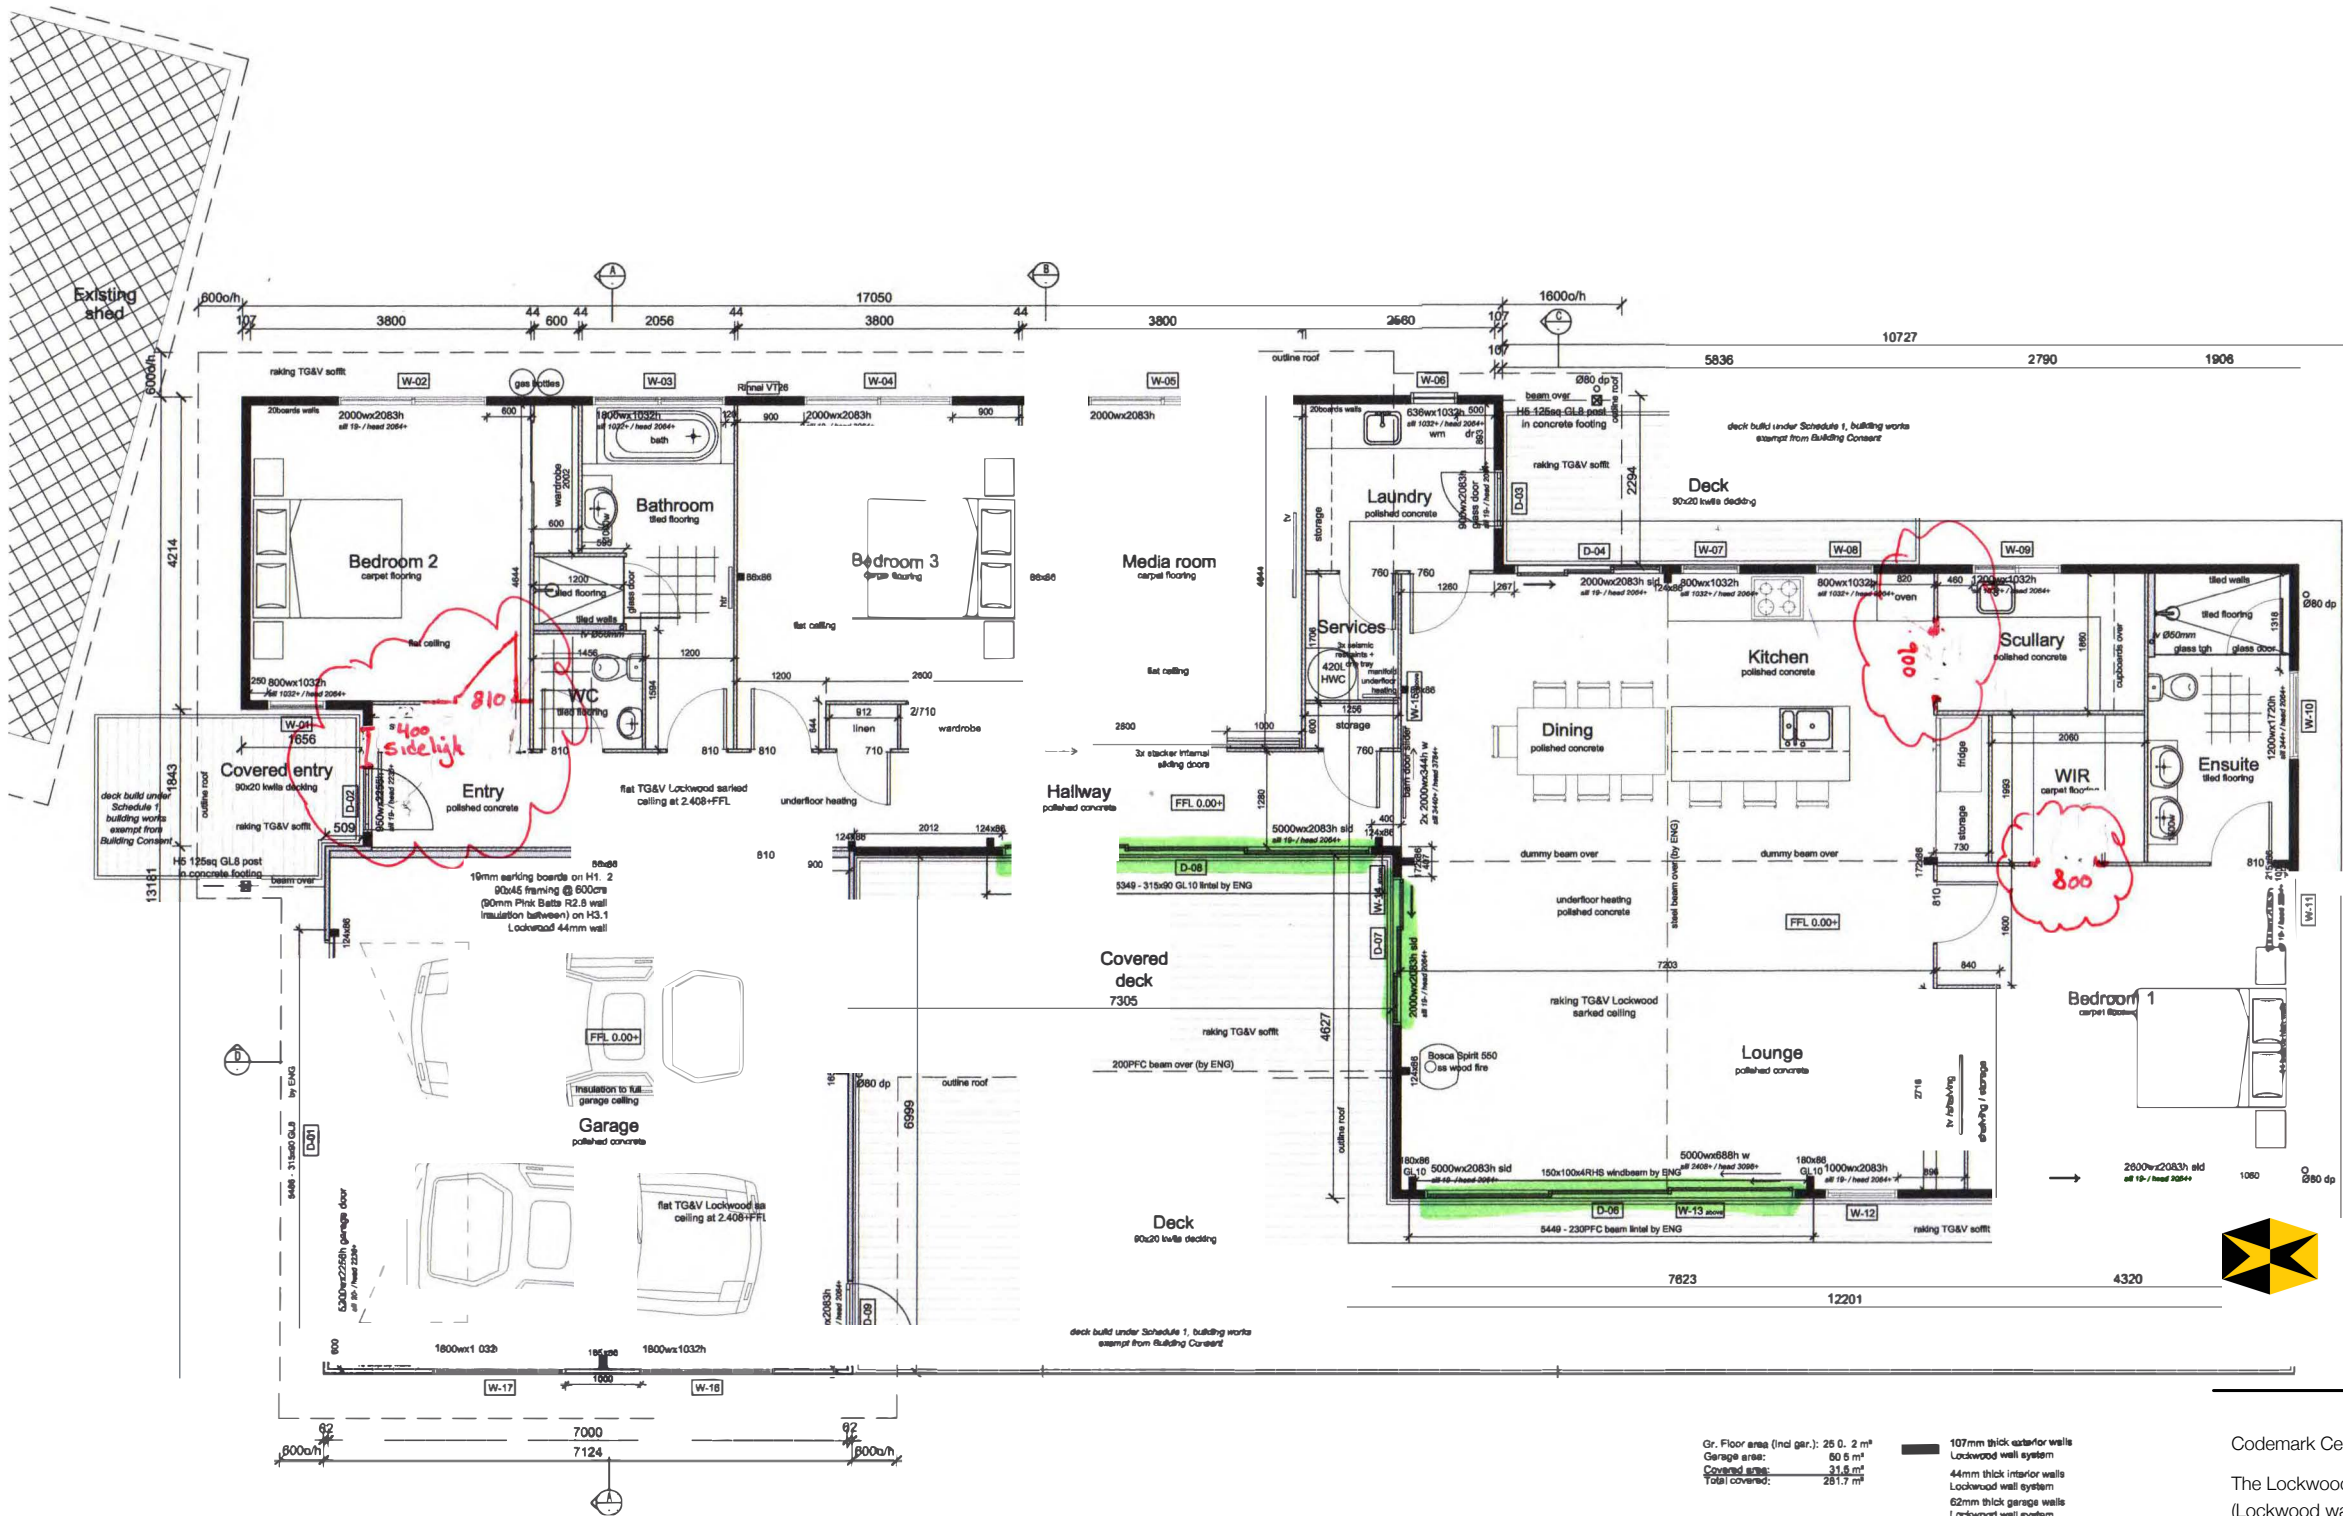

Proposed Floor Plan
scale 1:50

LOCKWOOD
Designed for good

Codemark Certificate: GM-CM30044

The Lockwood 107mm exterior & 44mm interior walls & joinery (Lockwood wall system) are certified to meet the provisions of the NZBC clauses as listed on the Certificate of Conformity

Floor Area:	250 m2
Scale:	1:50
House Type:	Design and Build
Drawing Type:	

Floor Plan

Job Number:
L22067


LOCKWOOD DESIGN REFERENCE PLANS.

These plans can only be used by Licensed Lockwood Contractors and Lockwood Group staff.


Specifications and details are indicative and do not account for project or site specific requirements or changes to relevant NZ Standard

These plans are not suitable for Consent and are not to be reproduced.


Bu ld ng Consent

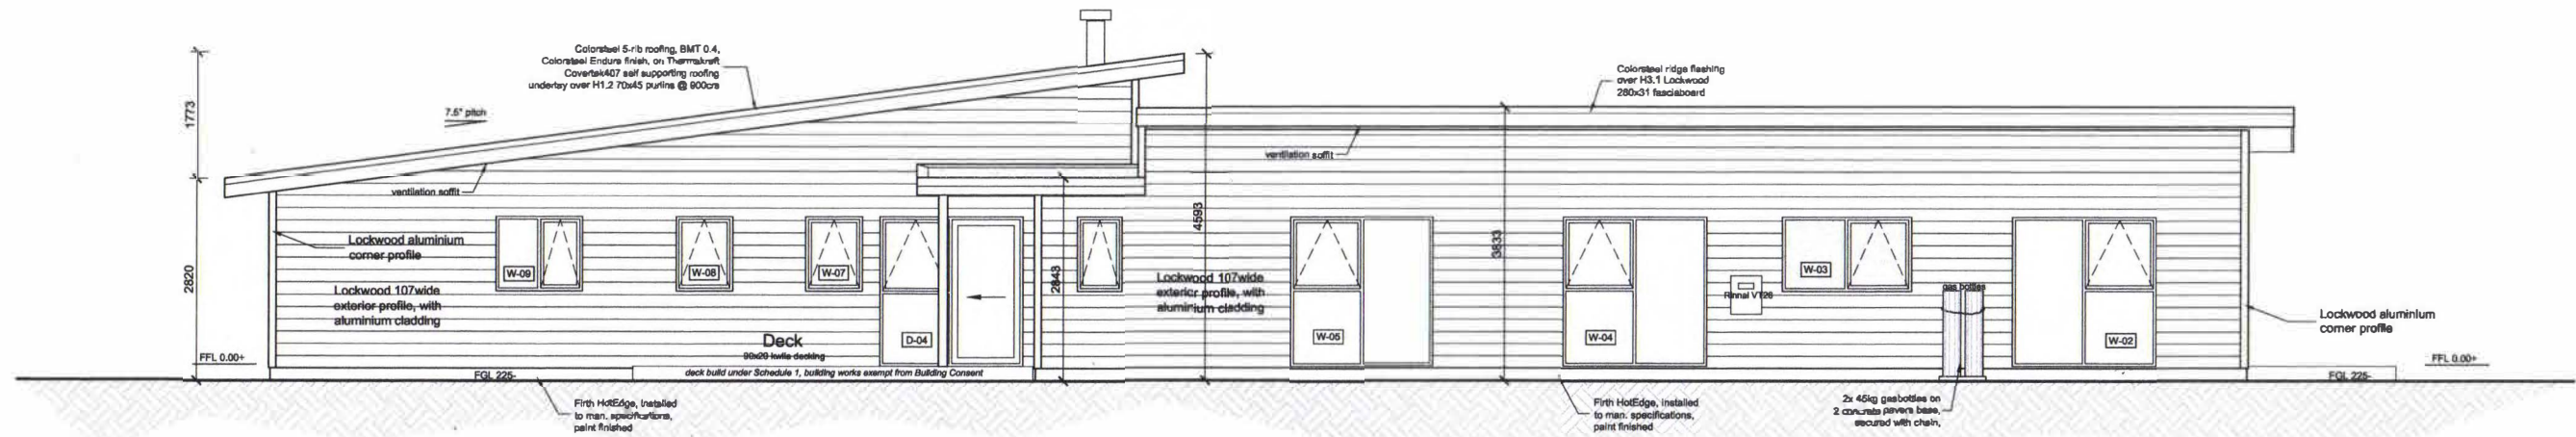


North-West Elevation
scale 1:50

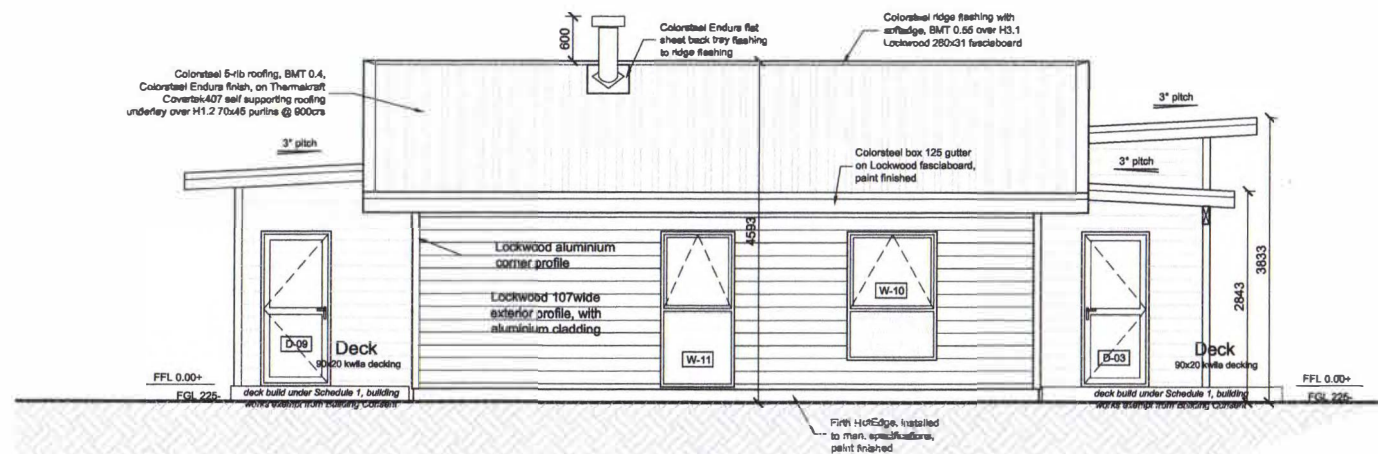


North-East Elevation
scale 1:50

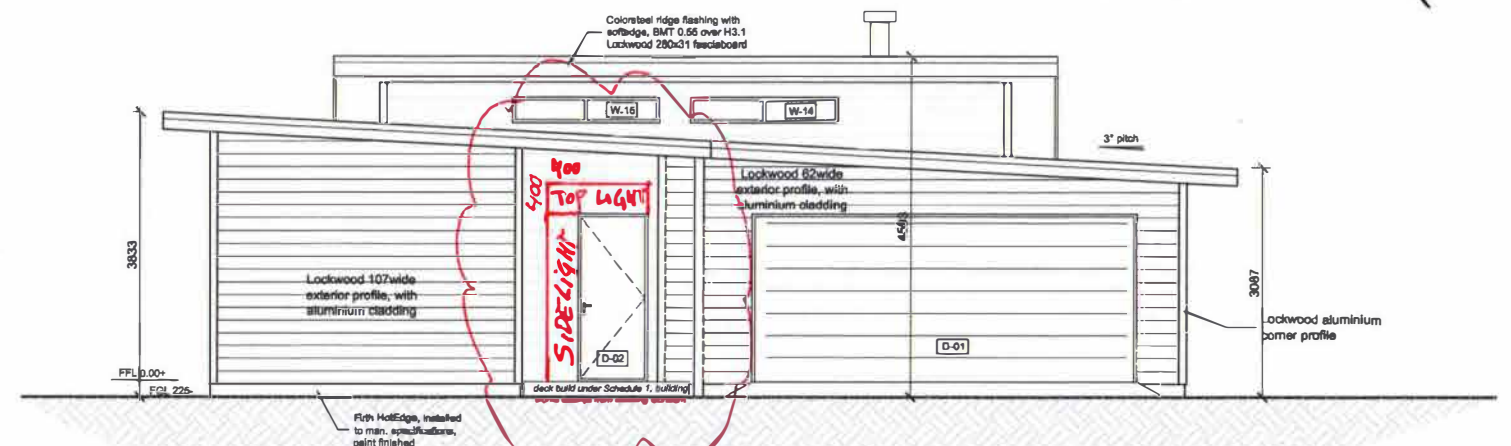

South-West Elevation
scale 1:50

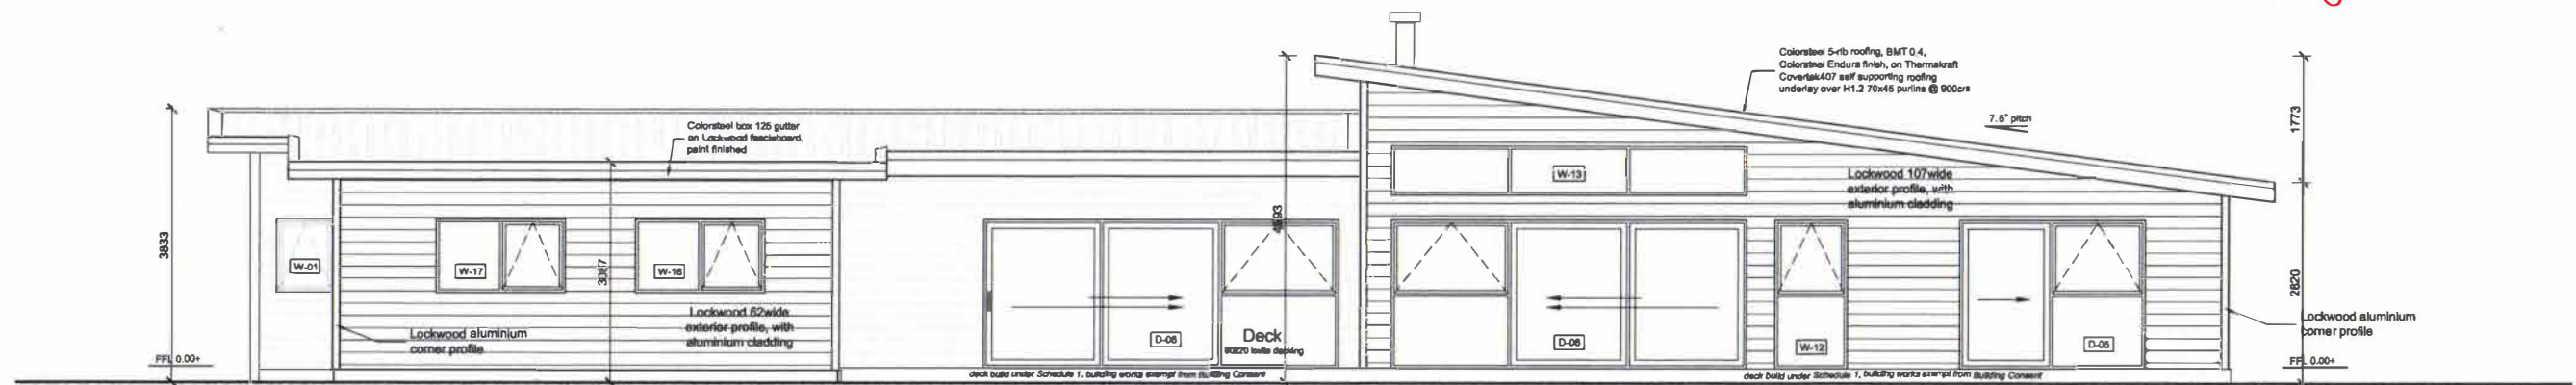

South-East Elevation
scale 1:50

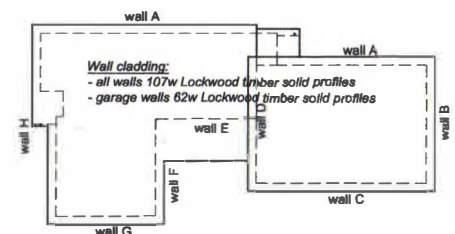

Riskmatrix
calculation in Appendix specifications

LOCKWOOD DESIGN REFERENCE PLANS.

These plans can only be used by Licensed Lockwood Contractors and Lockwood Group staff.

Specifications and details are indicative and do not account for project or

site specific requirements or changes to relevant NZ Standard

These plans are not suitable for Consent and are not to be reproduced.

Scale
1:50 (A1) / 1:100 (A1)

Building Consent