

LOCKNOOD Designed for good


LOCKWOOD DESIGN REFERENCE PLANS.


These plans can only be used by Licensed Lockwood Contractors and Lockwood Group staff.

Specifications and details are indicative and do not account for project or


site specific requirements or changes to relevant NZ Standard


These plans are not suitable for Consent and are not to be reproduced.

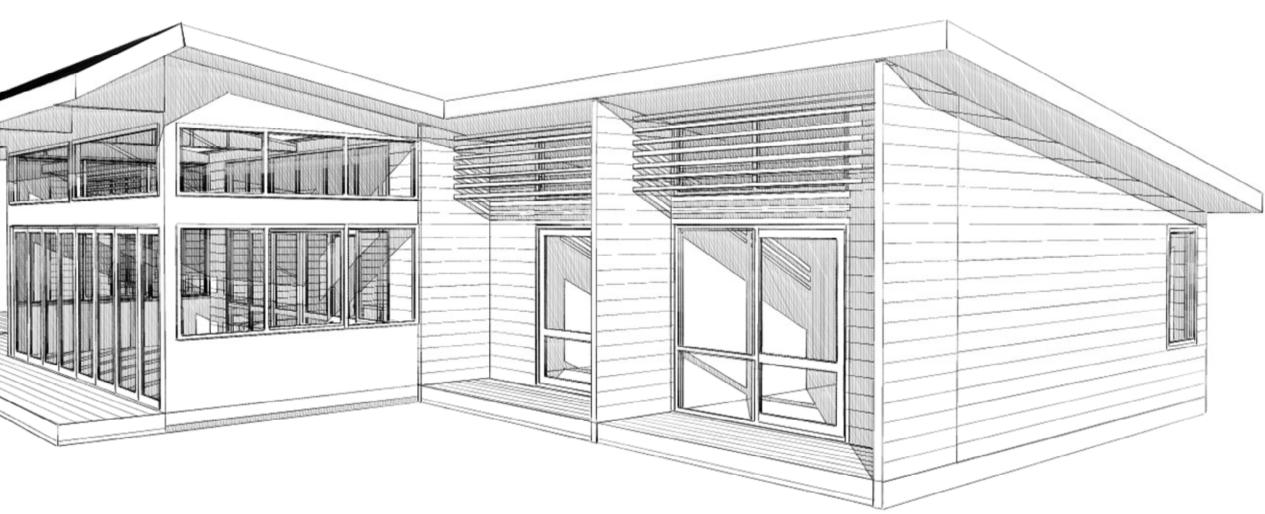


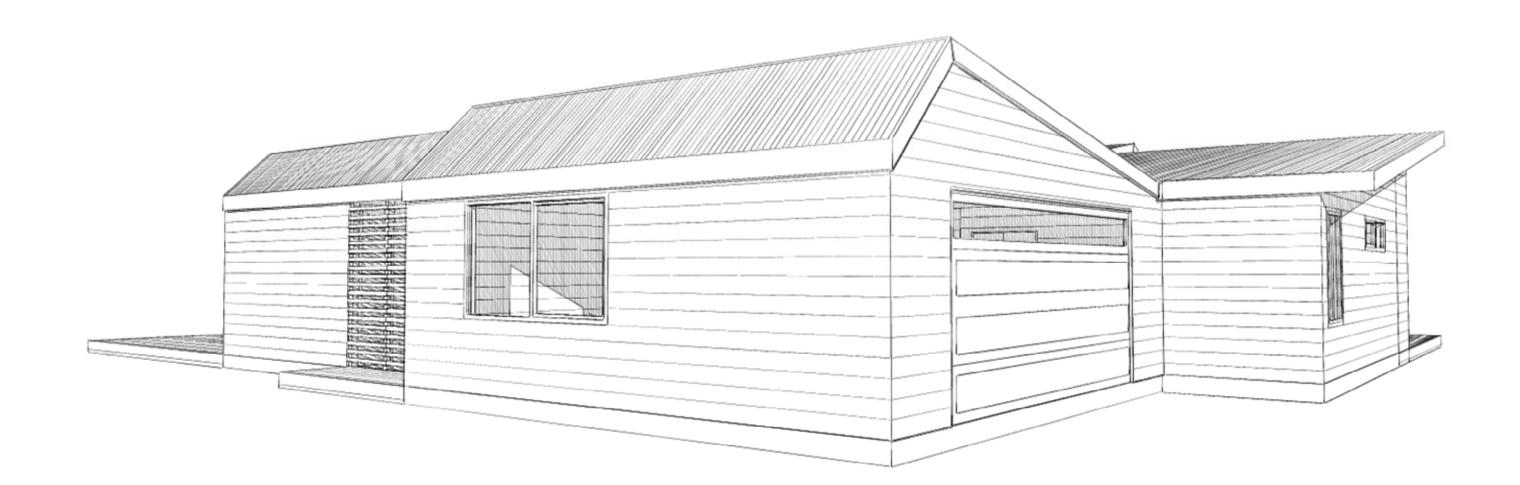

Sheet Index	
Layout ID	Layout Name
01	Foundation Plan
02	Floor Plan
03	Elevations & Sections
04	Wall Details
05	Window & Door Details
06	Roof Details
07	Roof Details
08	Window & Door Sche

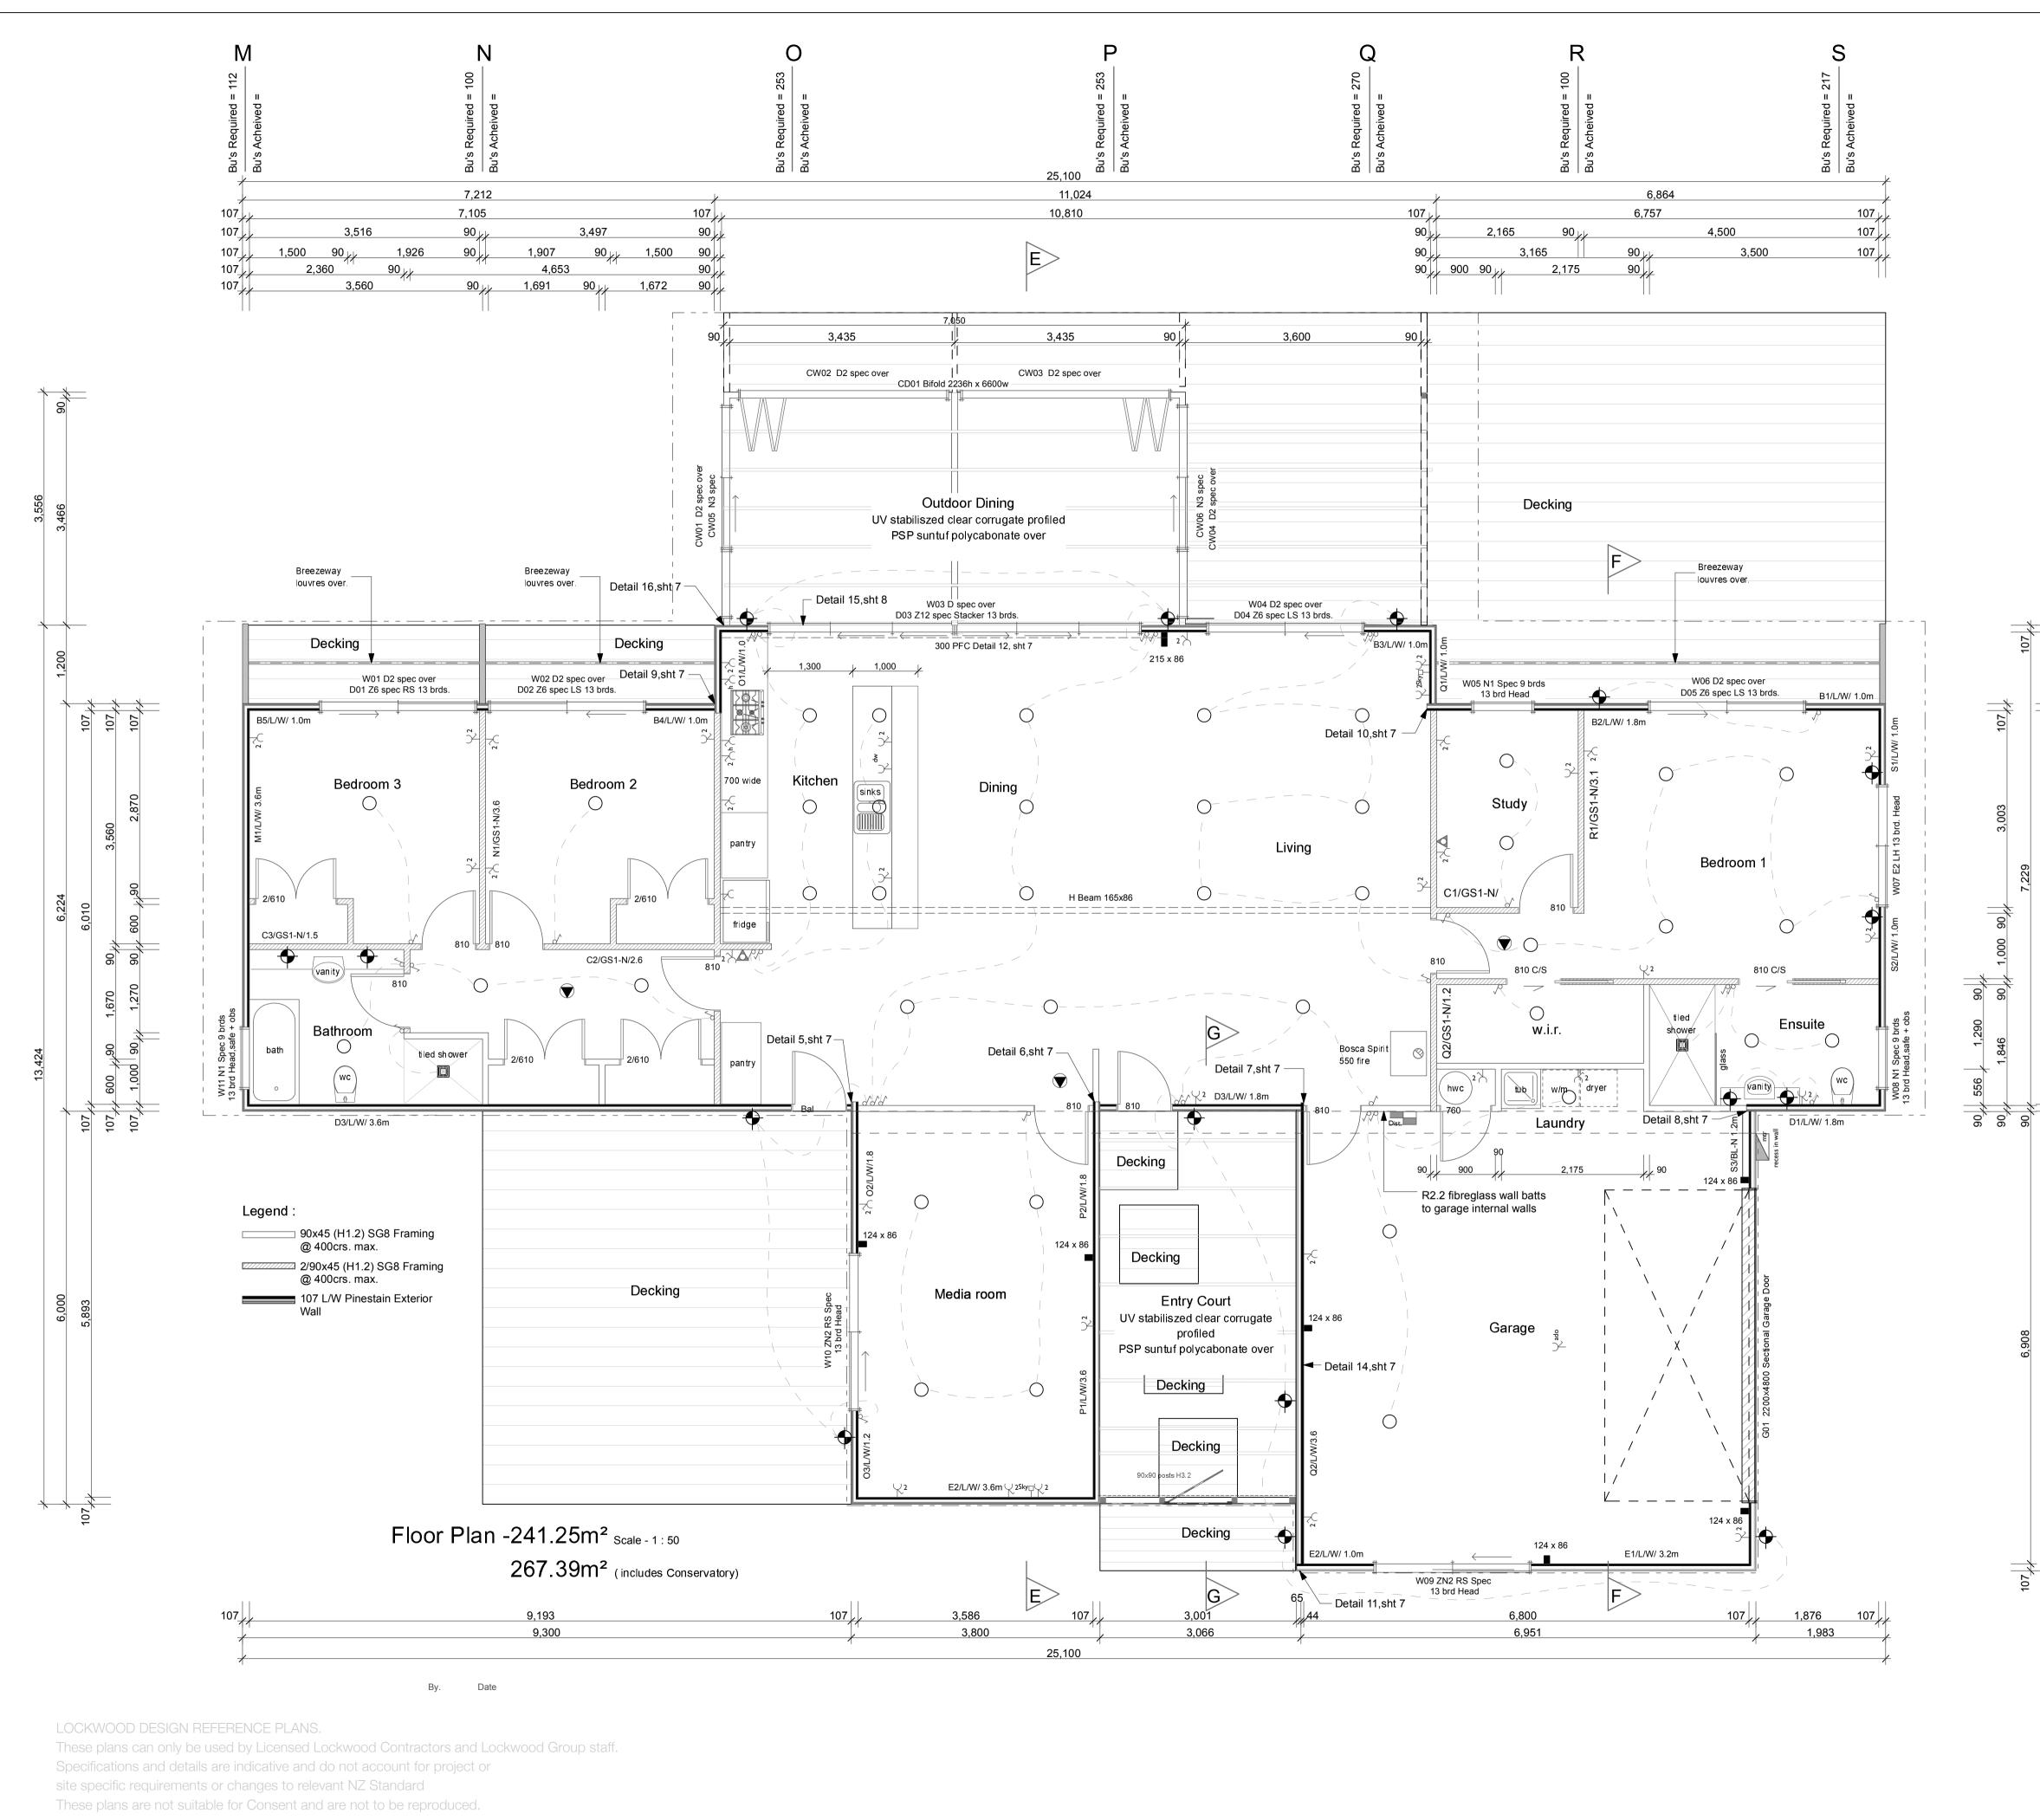

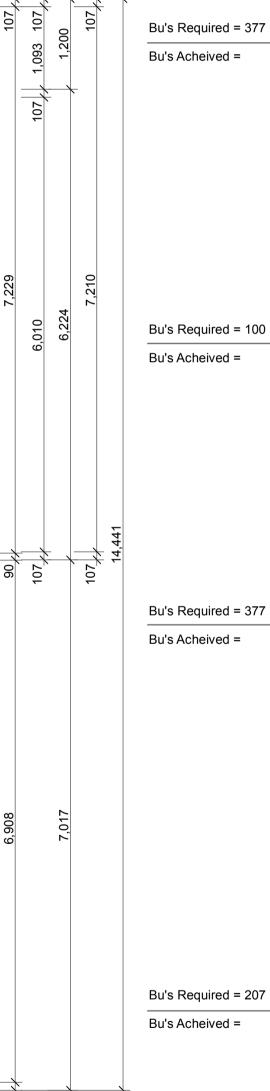

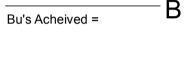

Bu's Required = 100 Bu's Acheived =

Bu's Required = 377 – D Bu's Acheived =

Bu's Required = 207 Bu's Acheived =



Codemark Certificate: GM-CM30044 -


The Lockwood 107mm exterior & 44mm interior walls & joinery (Lockwood wall system) are certified to meet the provisions of the NZBC clauses as listed on the Certificate of Conformity


Floor Area: 267.39 m2 Sheet: Scale: 1:50 @ A1 2/8


House Type: Gullwing Mod Drawing Type: Floor Plan


Job Number:

© All plans copyright Lockwood

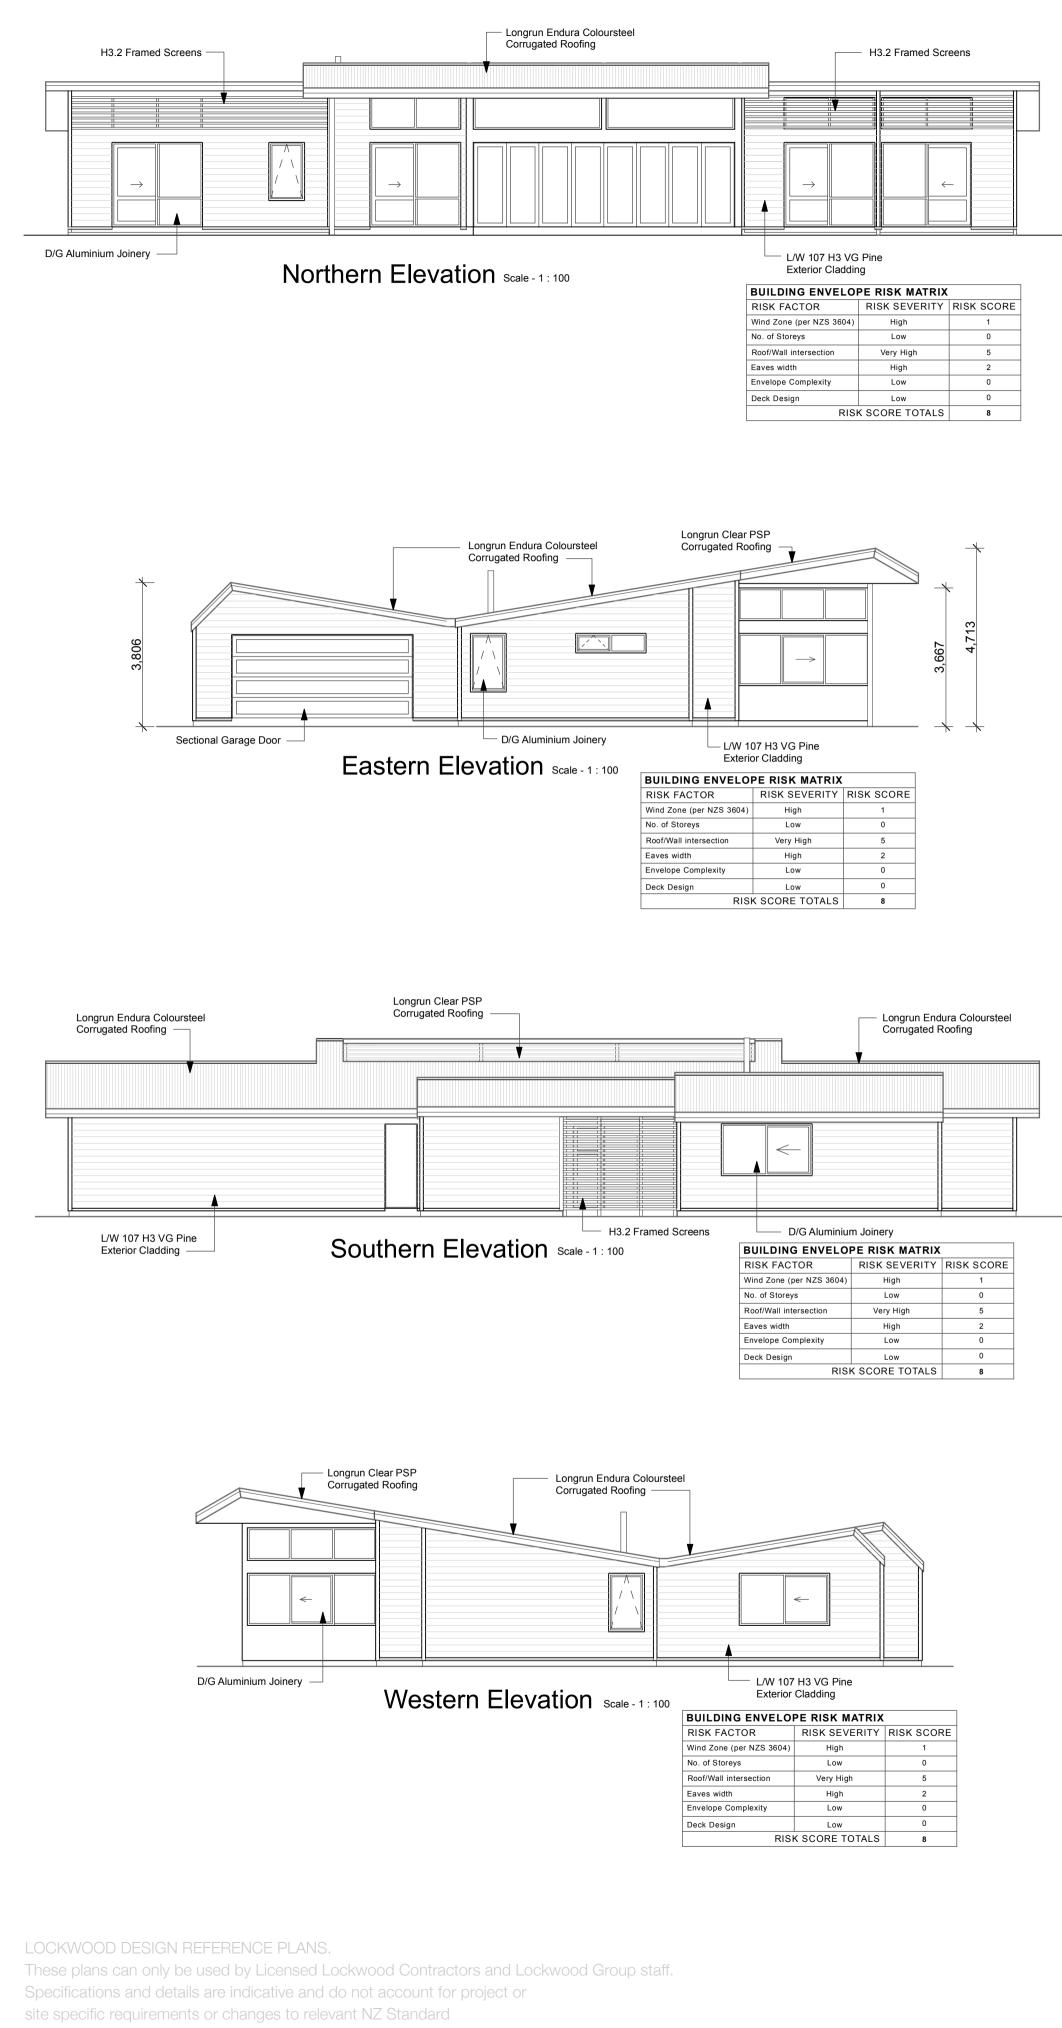

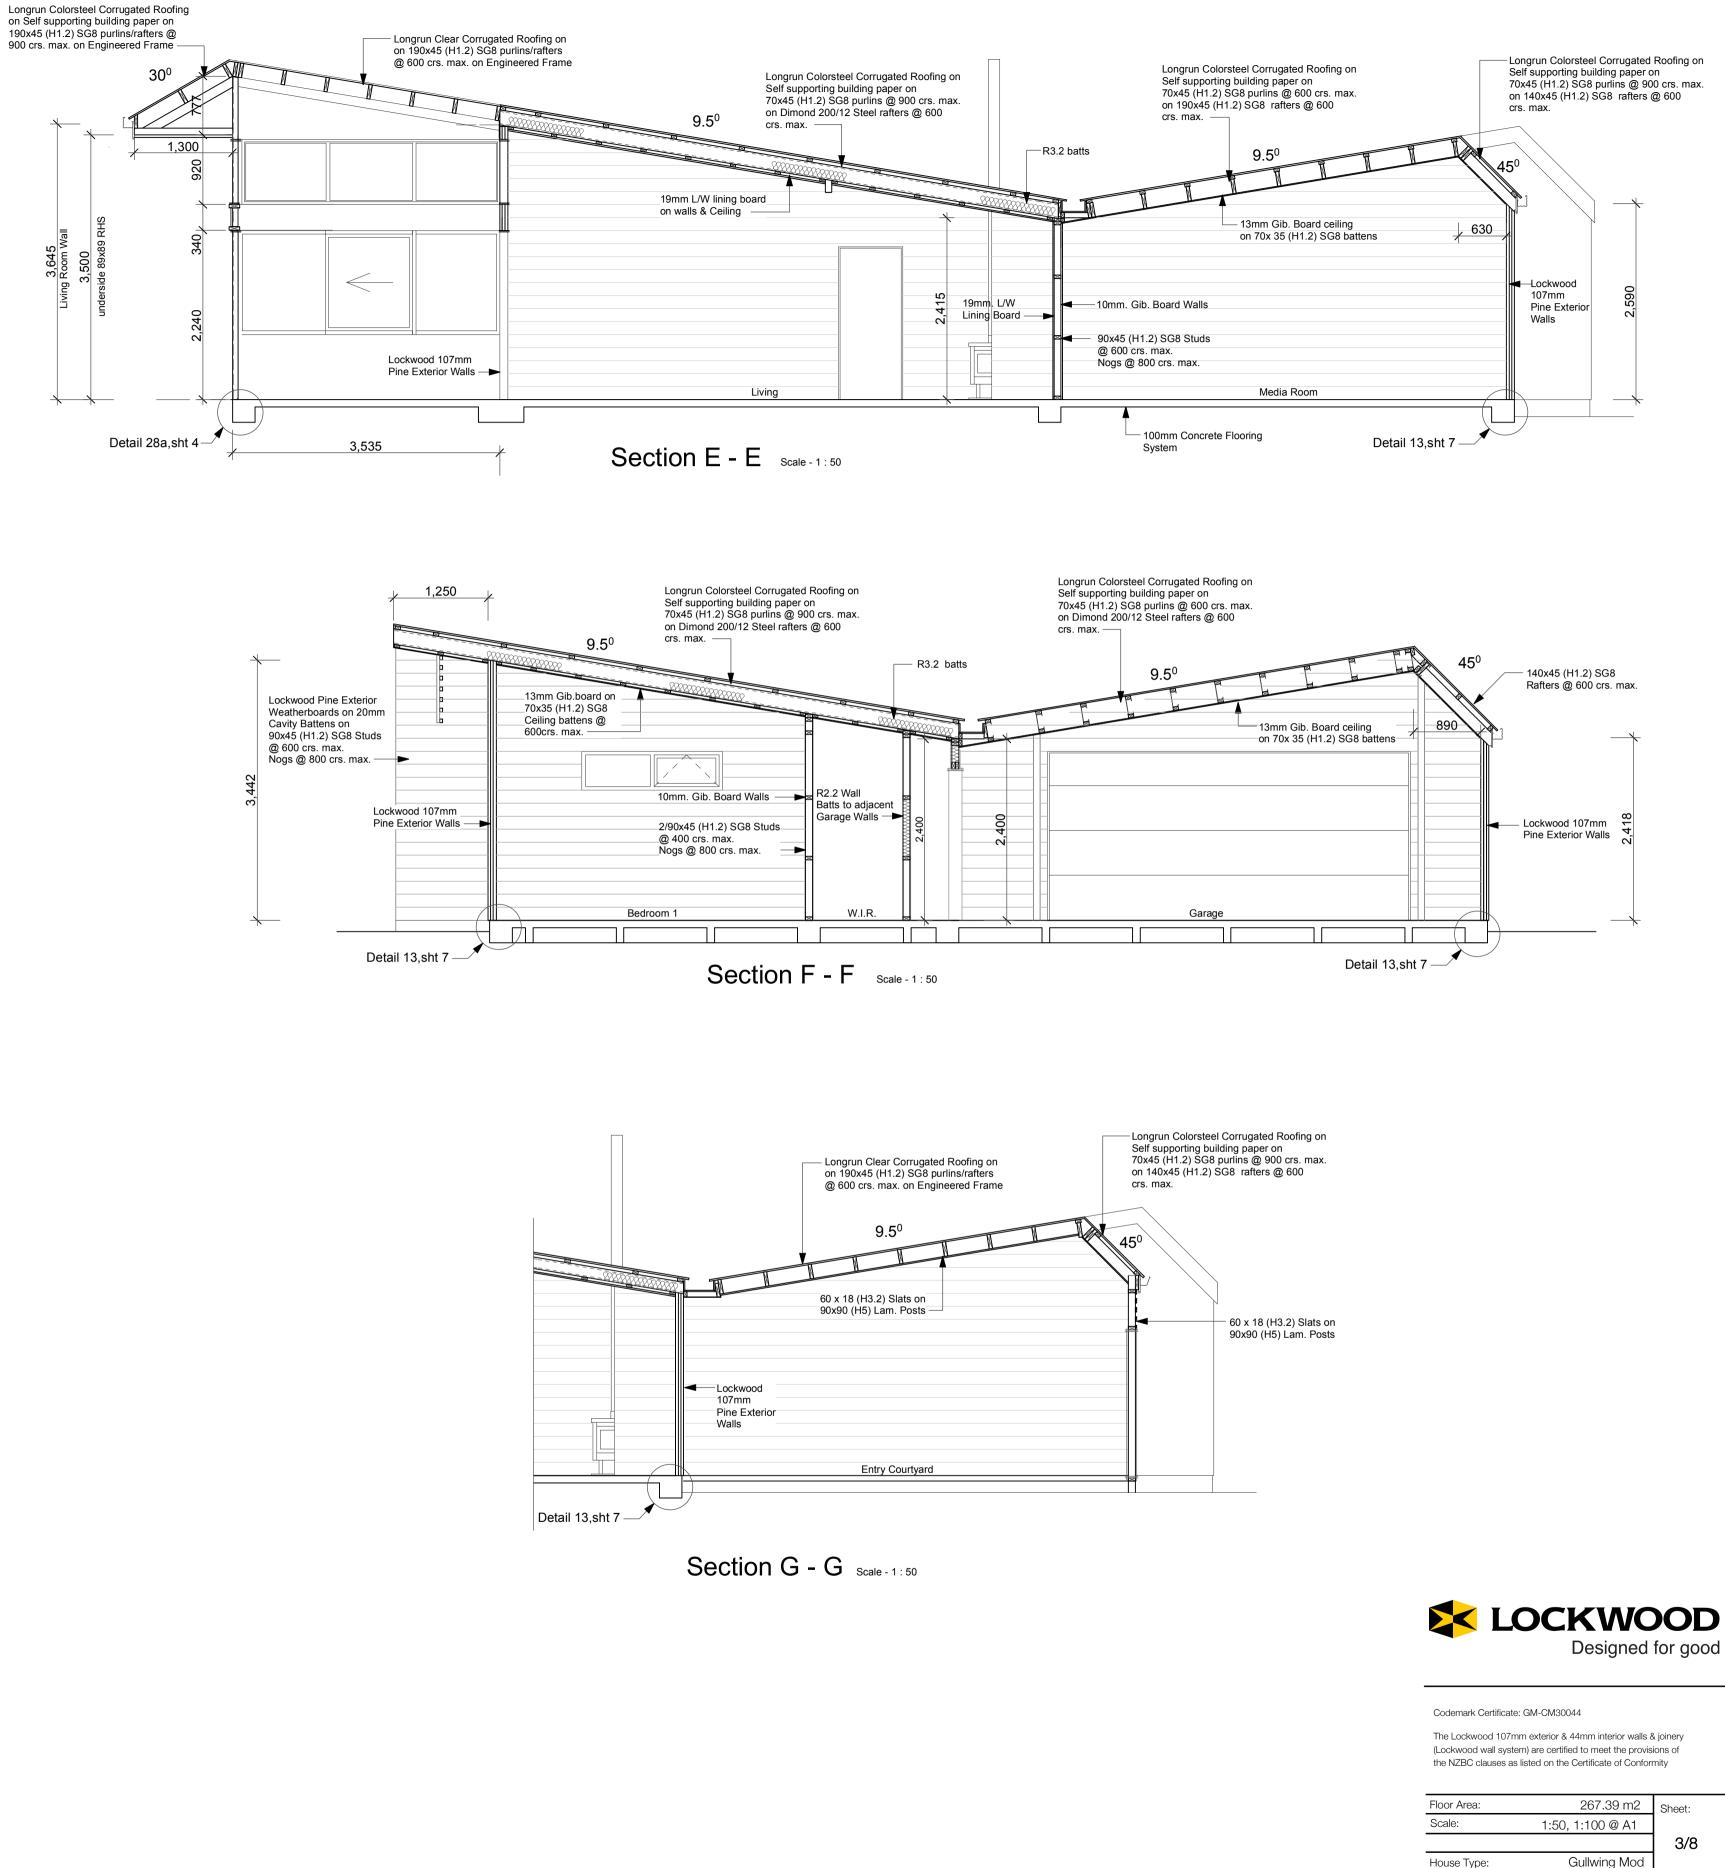

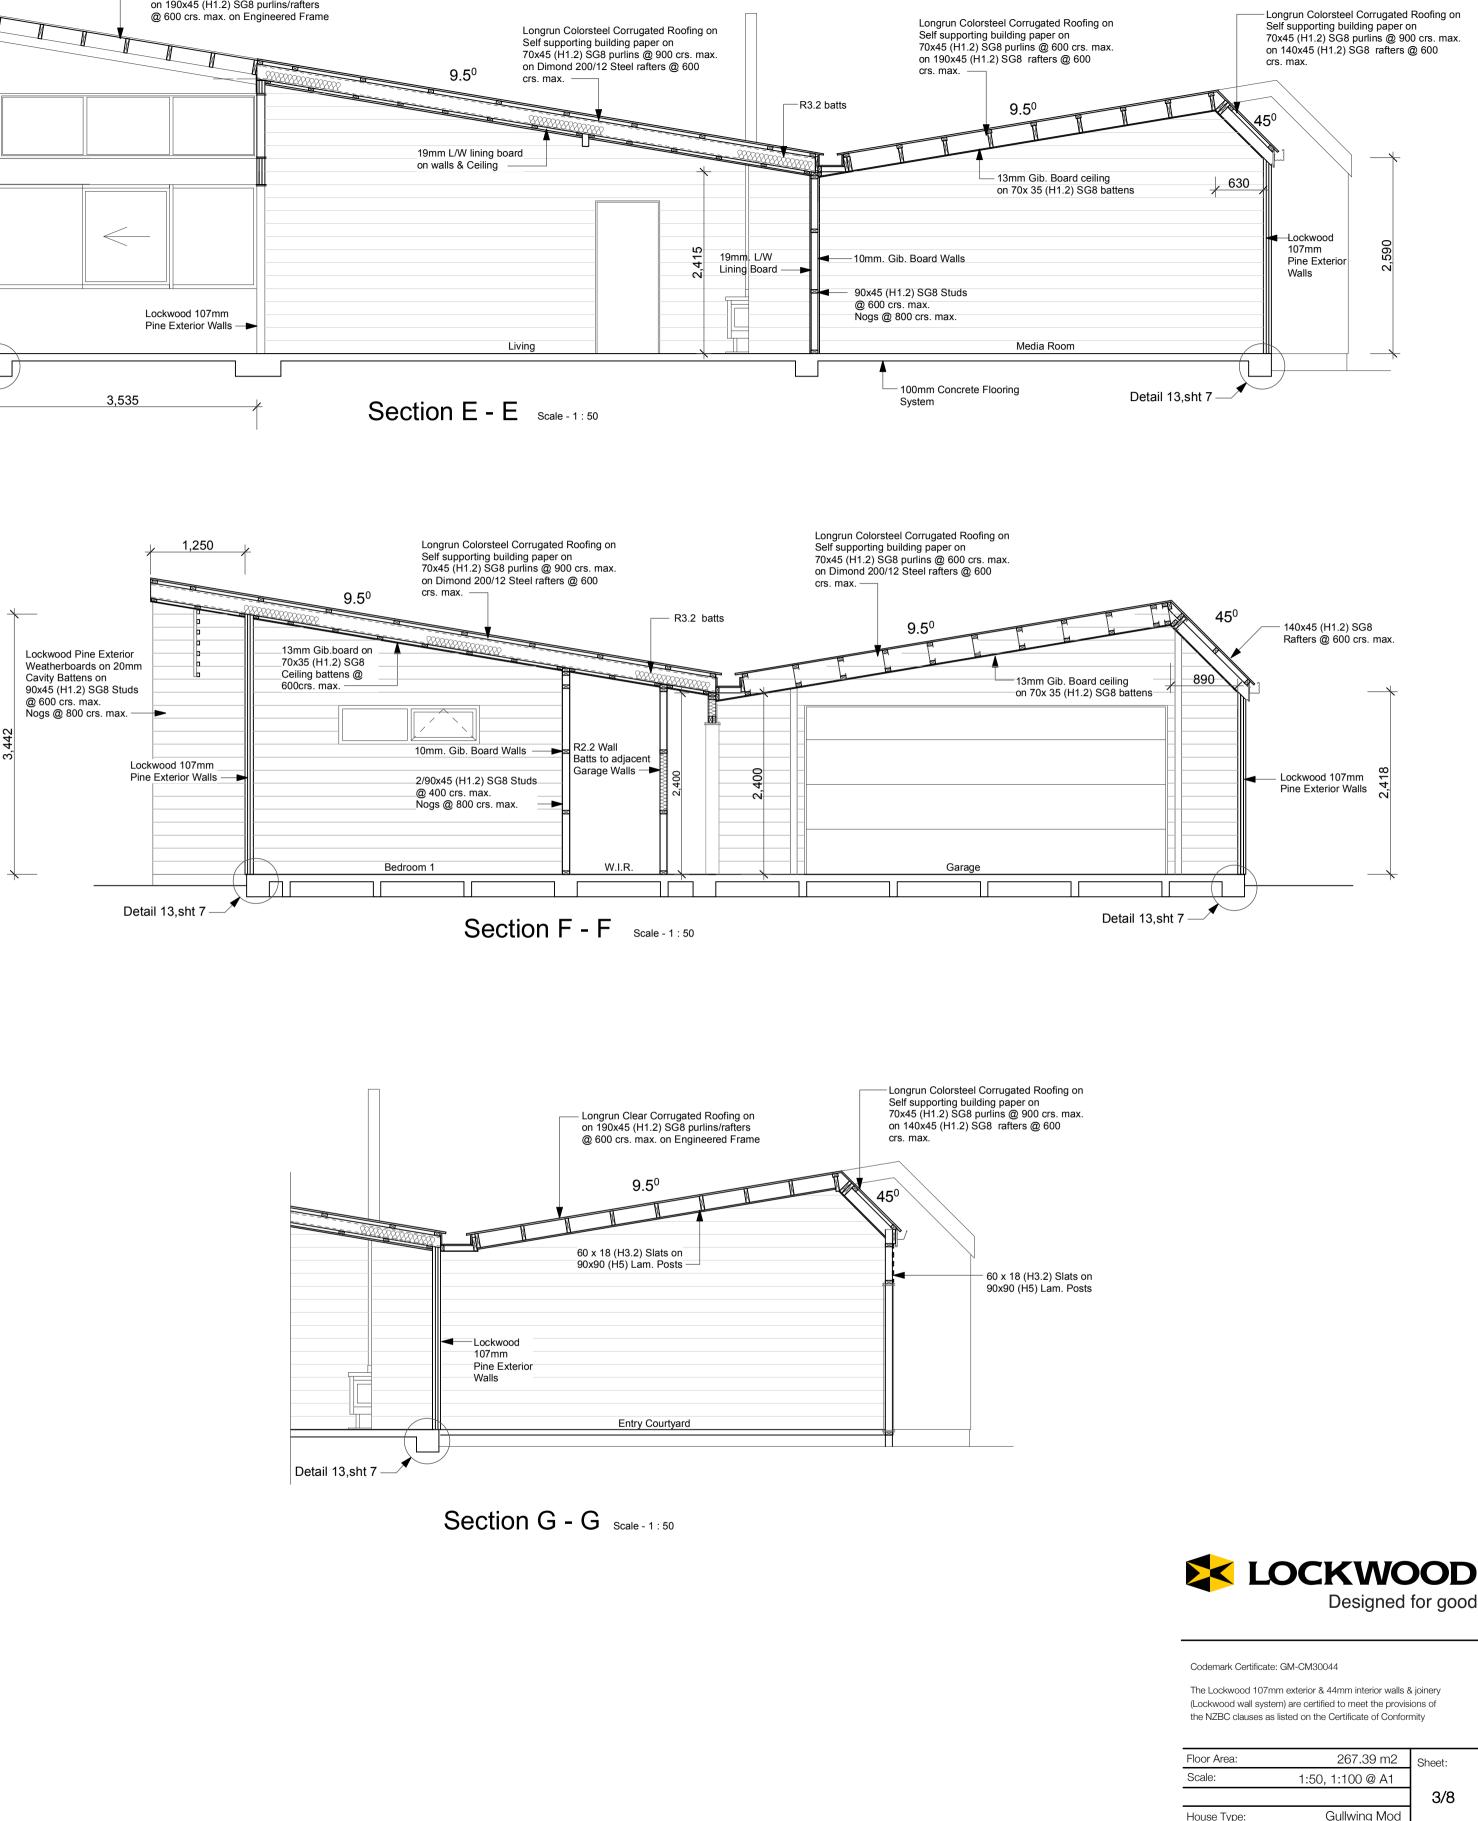

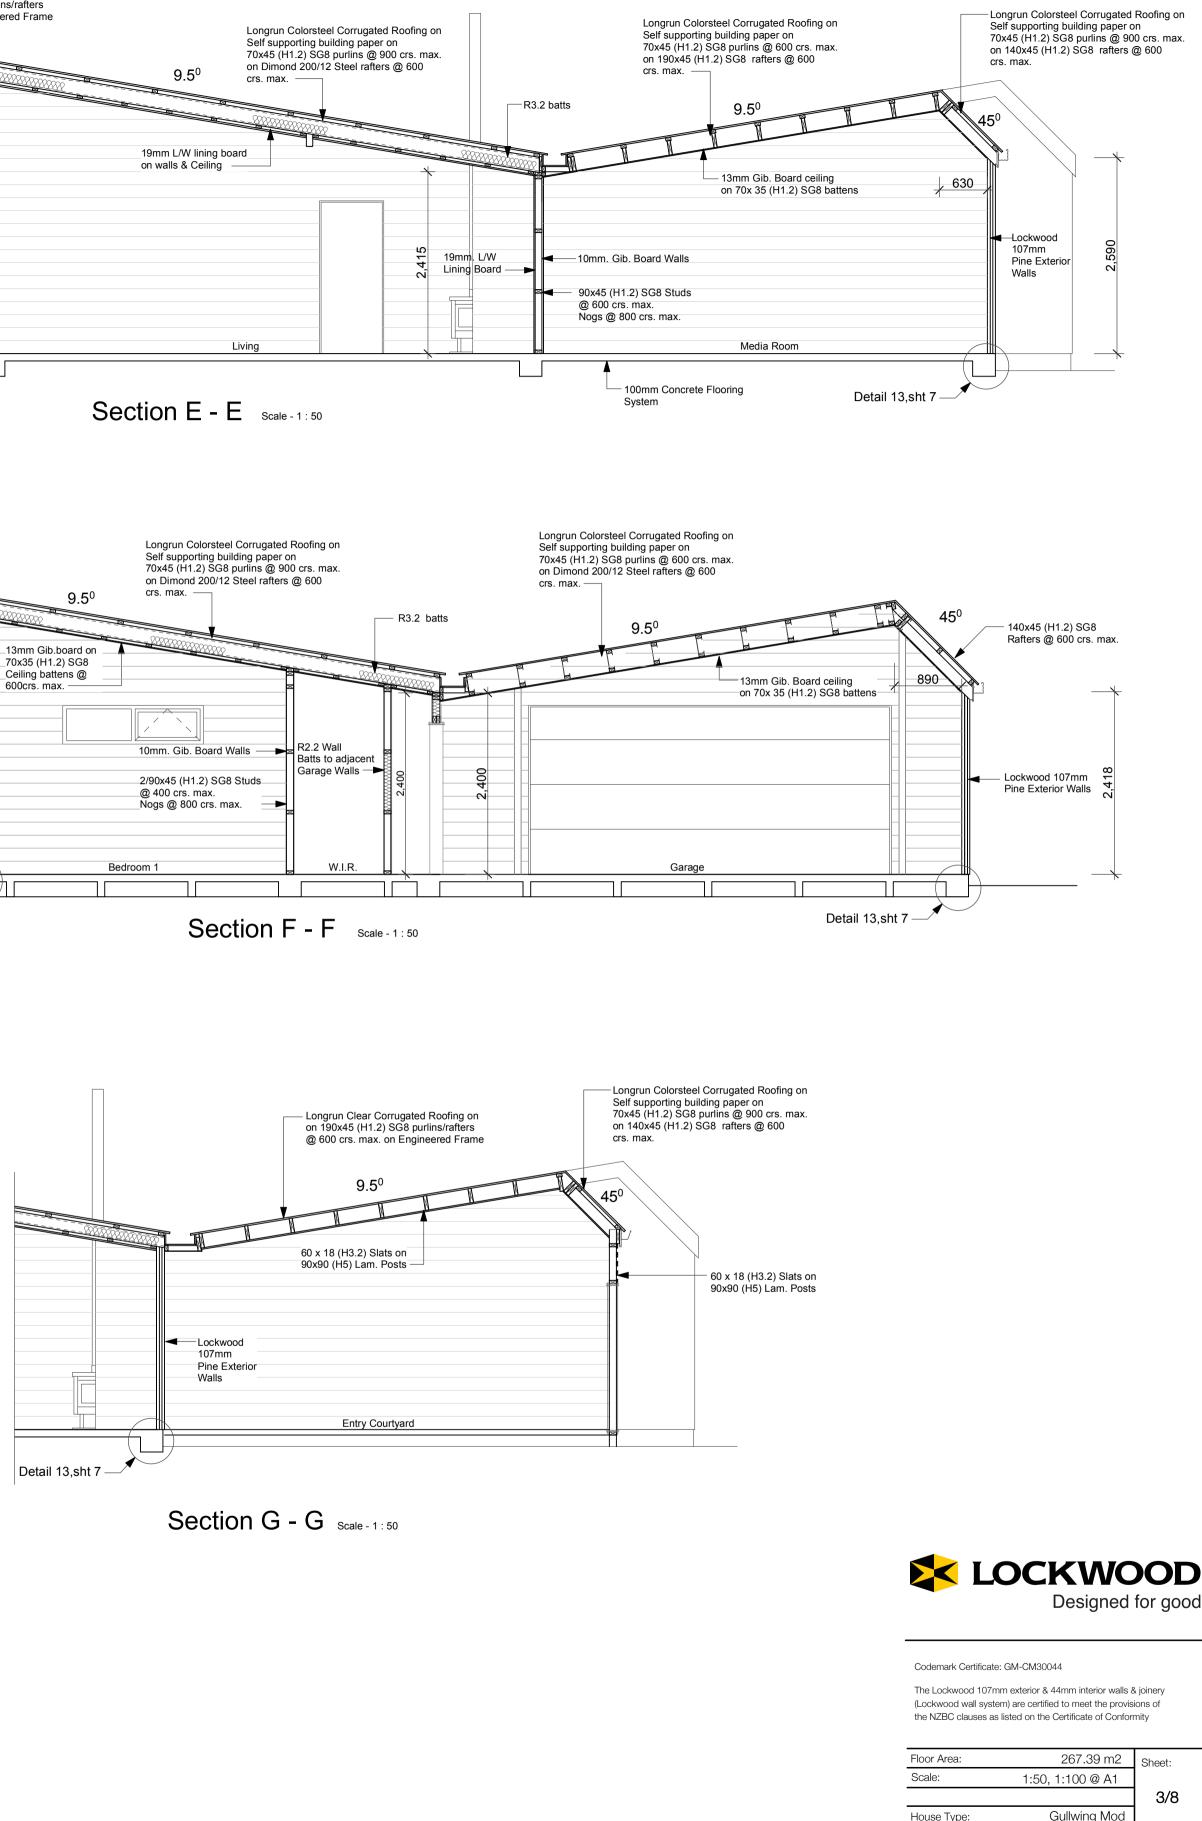

Drawing Type:

Elevations & Sections

Job Number:

© All plans copyright Lockwood