




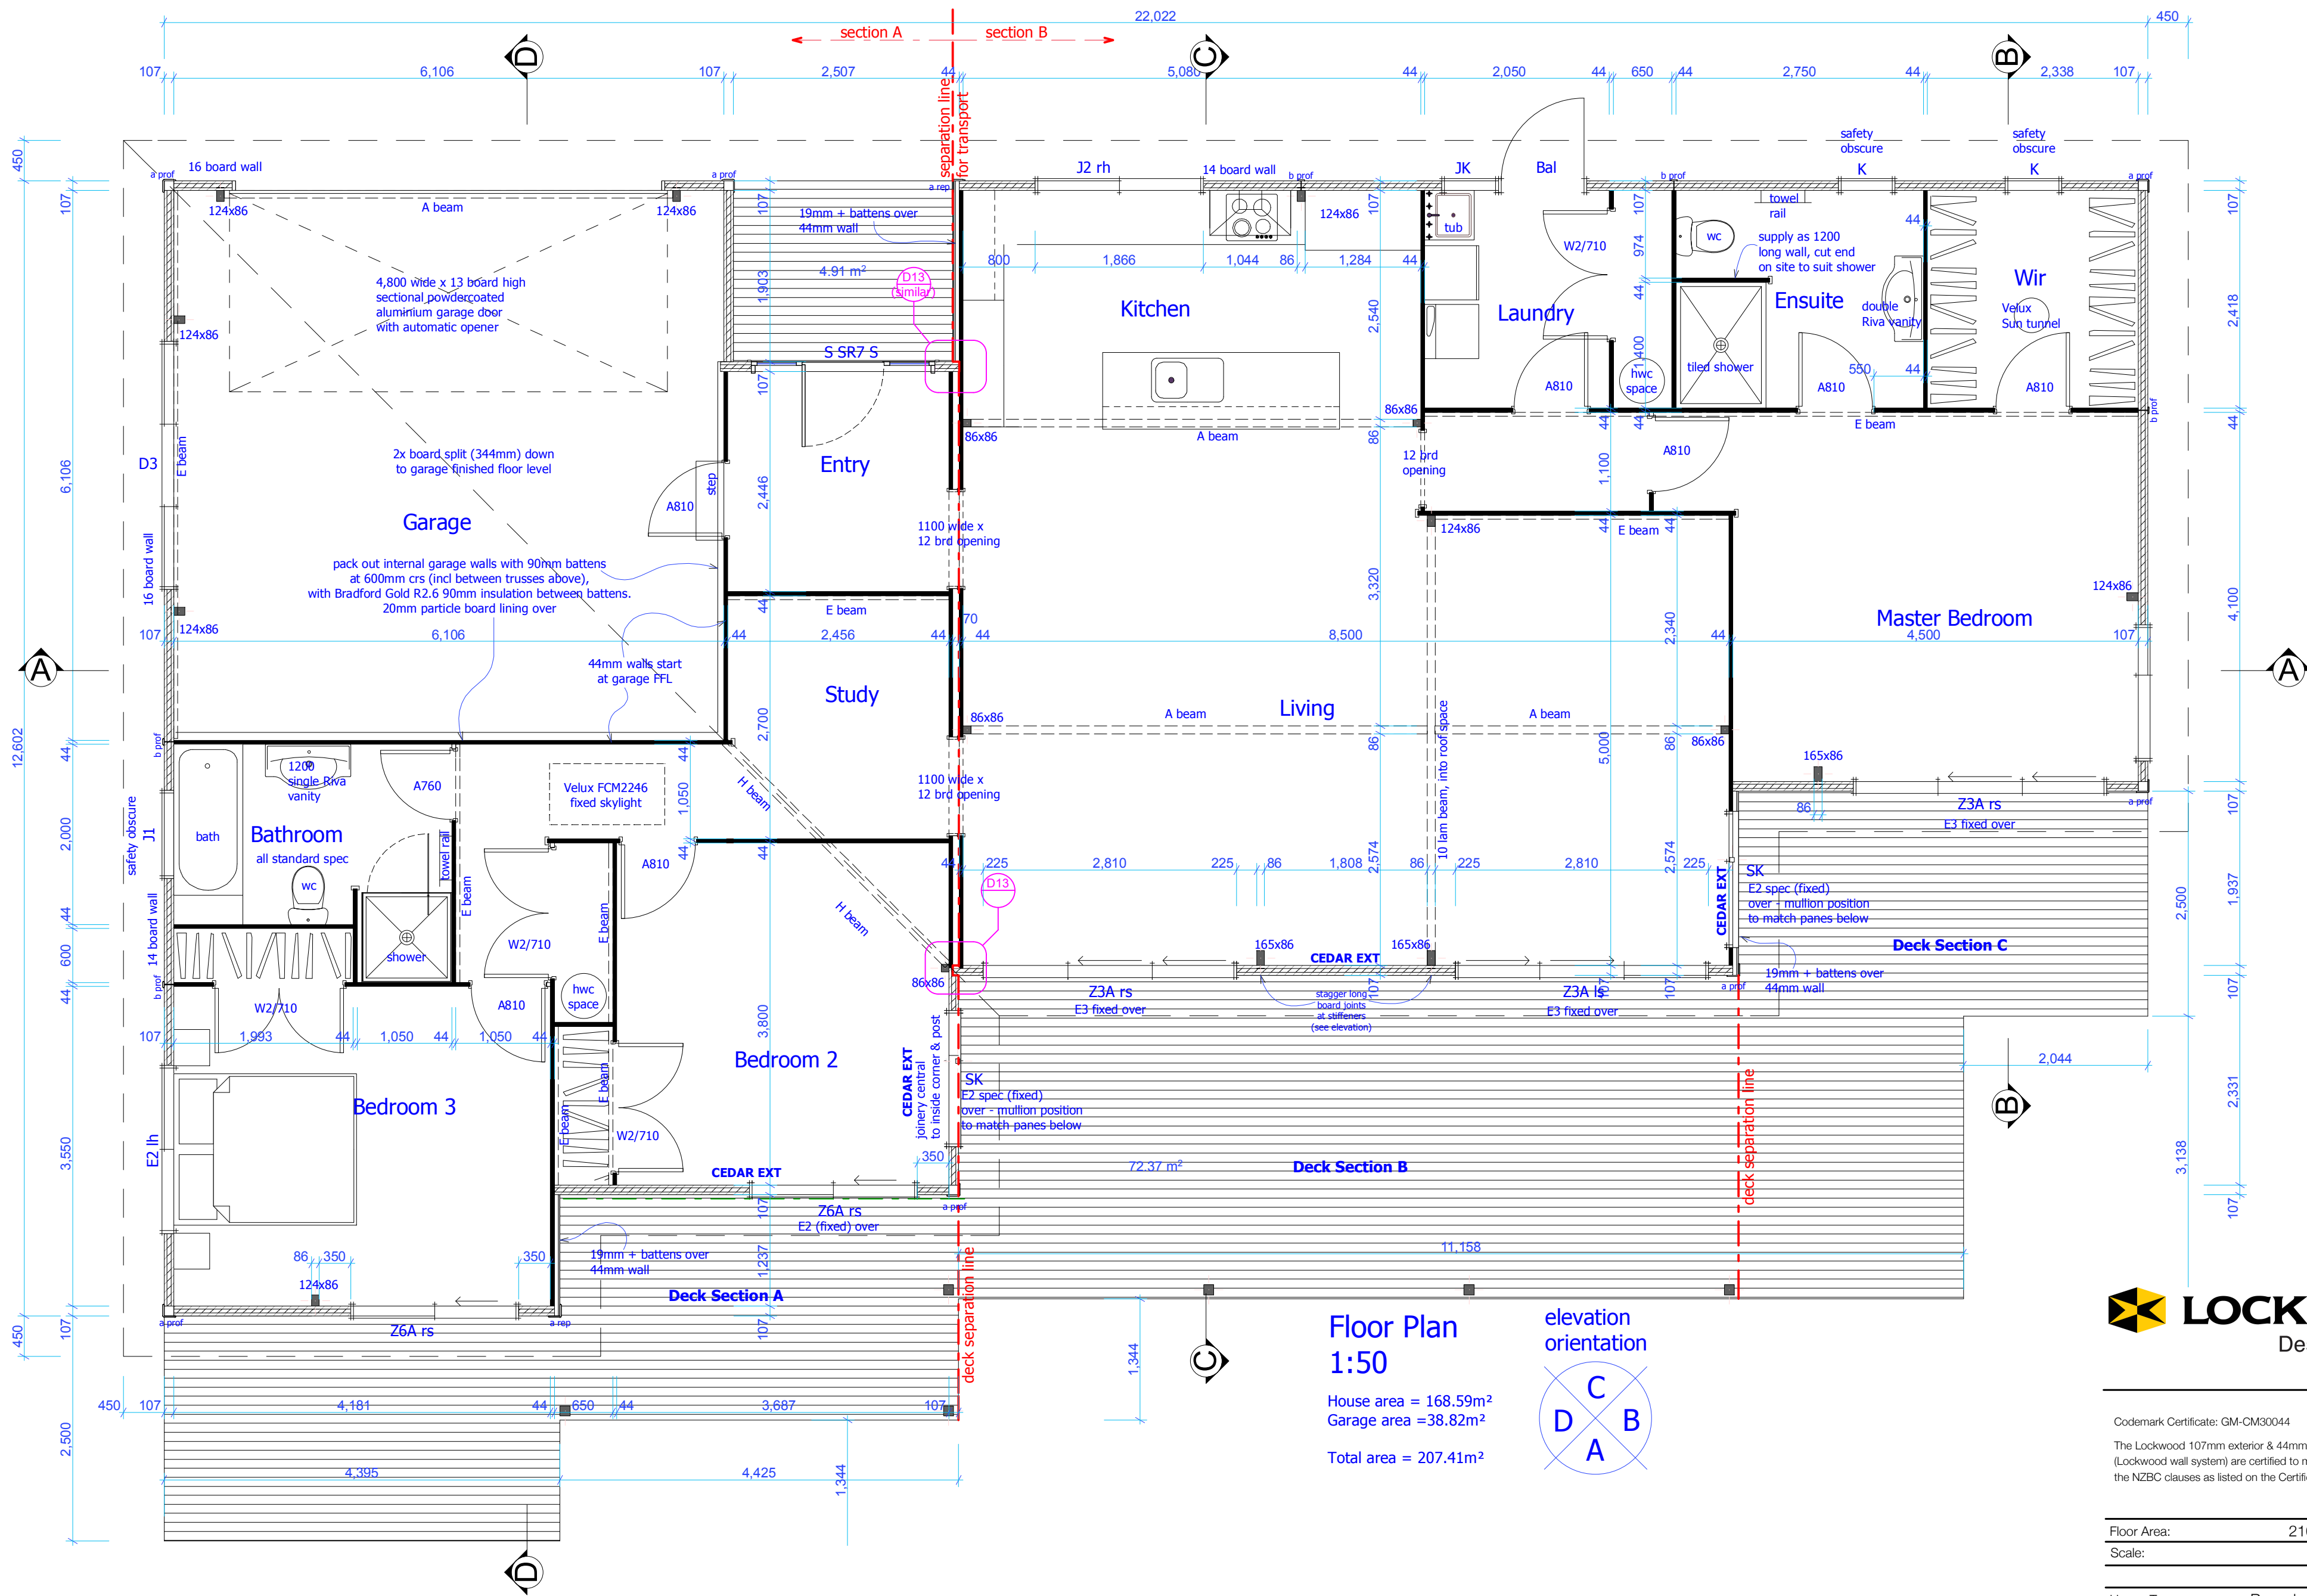


Floor Plan
1:50

House area = 168.59m²
Garage area = 38.82m²

Total area = 207.41m²

elevation
orientation

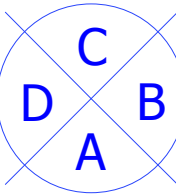

Codemark Certificate: GM-CM30044

The Lockwood 107mm exterior & 44mm interior walls & joinery (Lockwood wall system) are certified to meet the provisions of the NZBC clauses as listed on the Certificate of Conformity

Floor Area:	210 m2
Scale:	1:100

House Type: Ruapehu


Drawing Type:

Floor Plan

Job Number:

L15046

© All plans copyright Lockwood

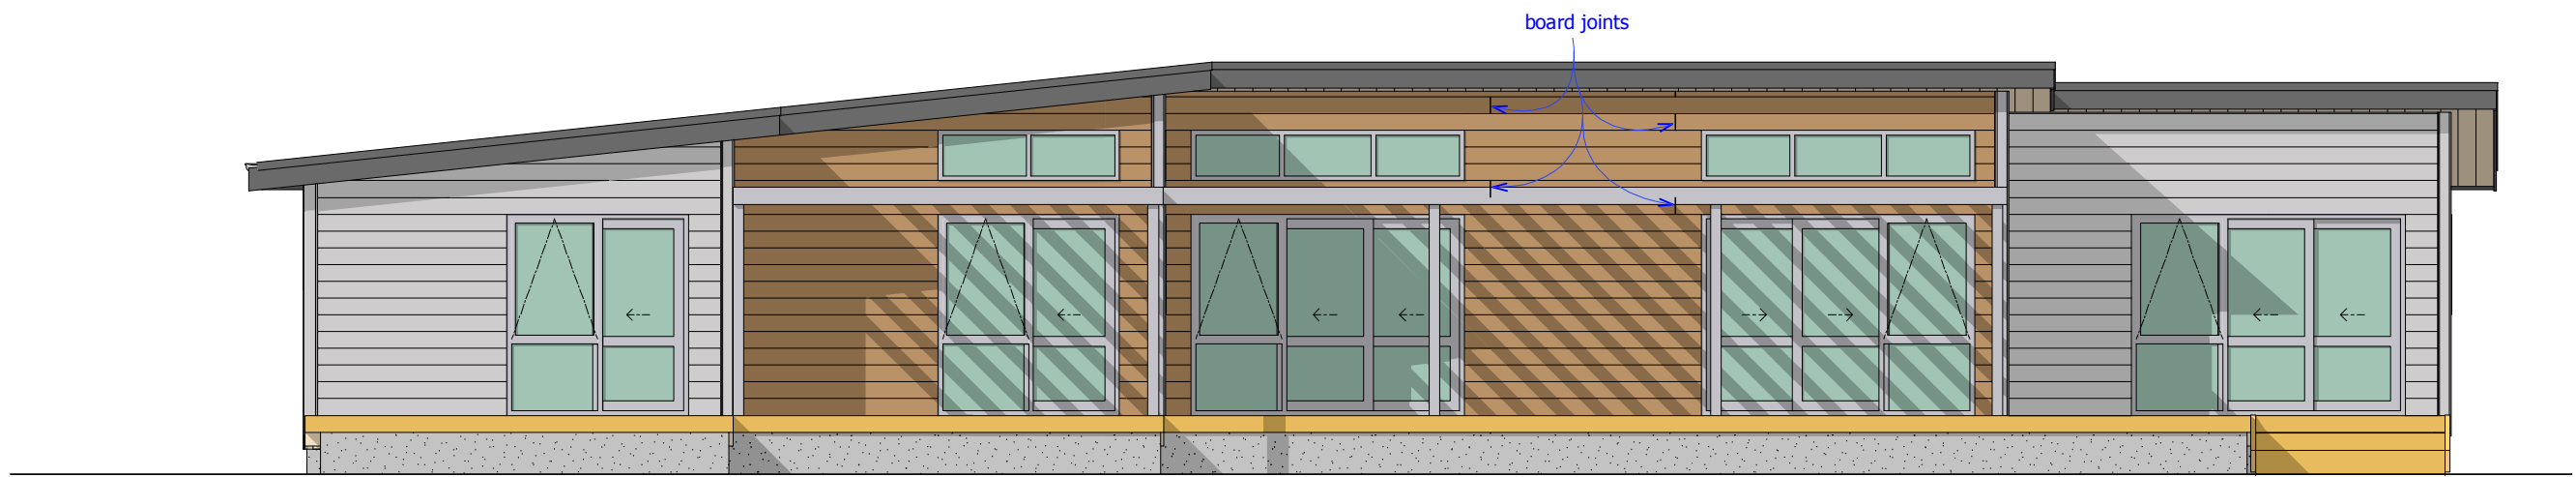


Elevation A
1:75



Elevation B
1:75



Elevation C
1:75

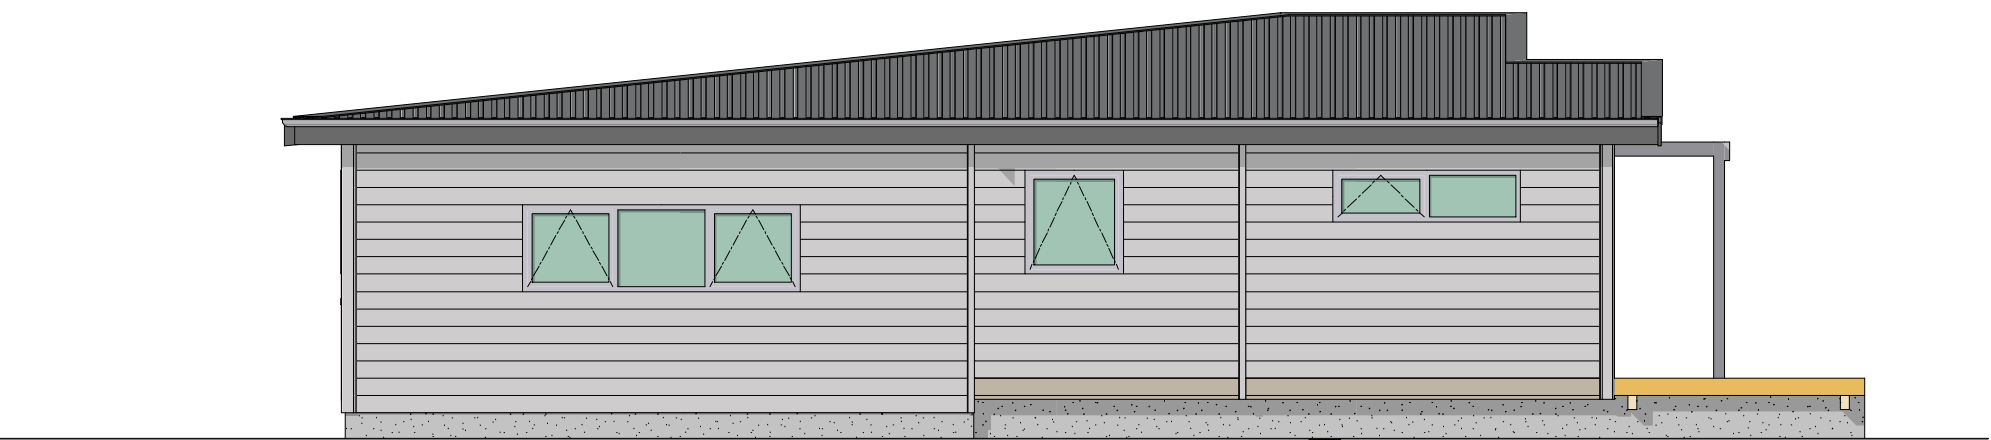

Elevation D
1:75