




ELEVATION A
PROPOSED

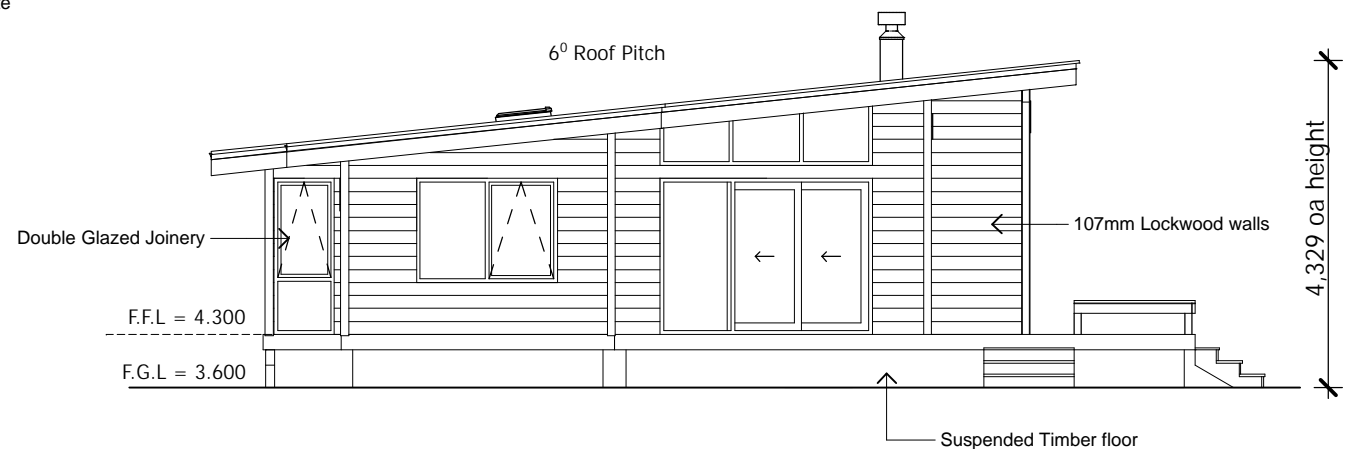

ELEVATION B
PROPOSED

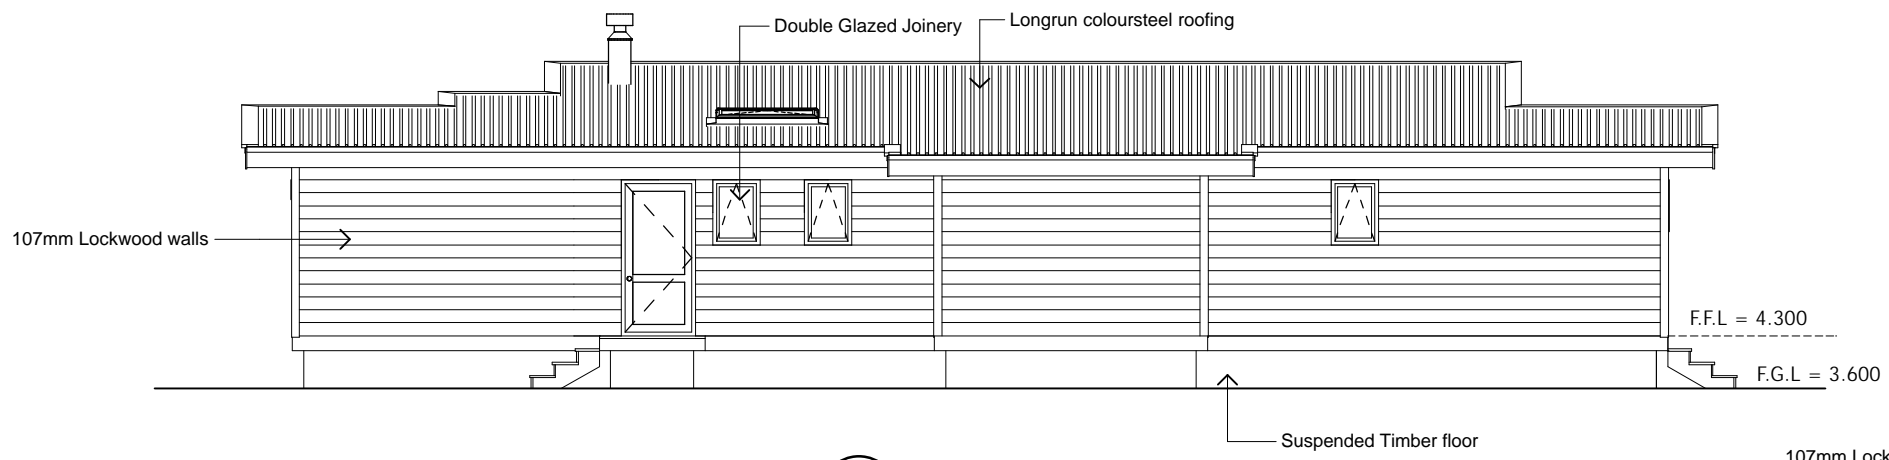


ELEVATION C
PROPOSED

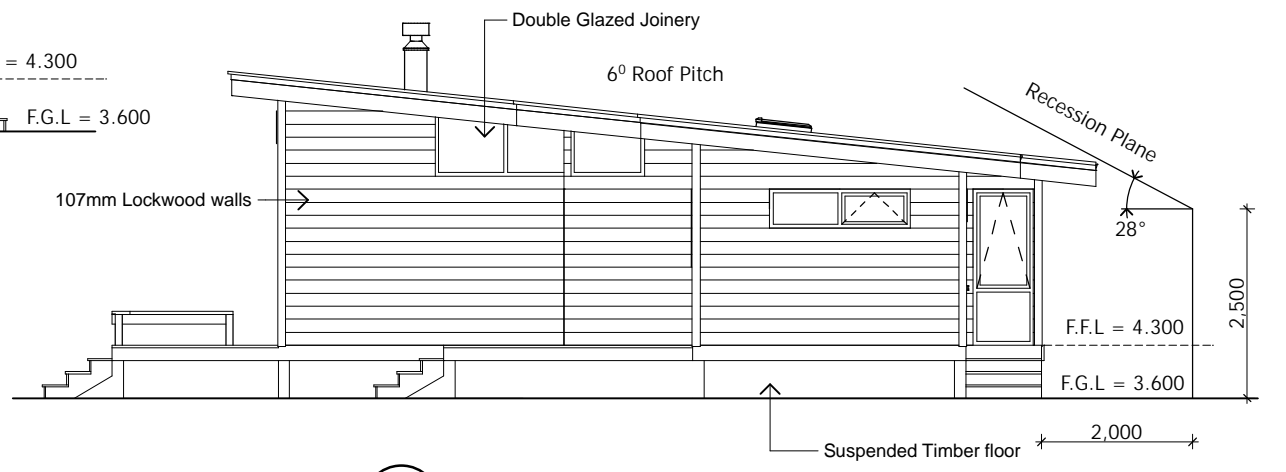

ELEVATION D
PROPOSED

LOCKWOOD DESIGN REFERENCE PLANS.
 These plans can only be used by Licensed Lockwood Contractors and Lockwood Group staff.
 Specifications and details are indicative and do not account for project or site specific requirements or changes to relevant NZ Standard
 These plans are not suitable for Consent and are not to be reproduced.

 LOCKWOOD New Zealand's Home. For Good. <small>© All plans copyright Lockwood.</small>	DRAWING TYPE: Elevations	CLIENT:					FLOOR AREA: 128.34m ² SCALE: 1:100 @ A3	SHEET: 4 / 19
	HOUSE TYPE: Modified Phoenix							